


WORKING DRAWINGS

1 BEDROOM BLOCK OF FLATS

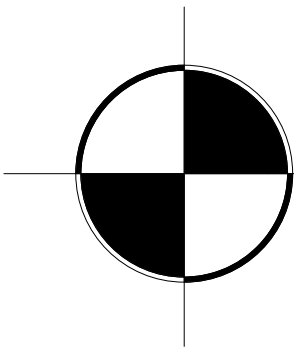

3 D

NOTES.

1. DRAWING MUST NOT BE SCALED DIRECTLY. AND IF ANY AMBIGUITY, THE CONSULTANT ARCHITECT MUST BE SEEN WITHOUT ANY ALTERATION.
2. WRITTEN DIMENSION'S TO BE TAKEN IN PREFERENCE.
3. DIMENSION'S TO BE CHECKED ON SITE.
4. DIMENSION'S ARE TAKEN TO GRIDLINE'S AND STRUCTURAL SURFACE'S NOT TO FINISHED SURFACE'S EXCEPT WHERE OTHERWISE STATED.
5. ARCHITECT IS TO BE NOTIFIED OF ANY DISCREPANCIES BETWEEN THIS DRAWING AND OTHER'S INCLUDING PROJE ISSUED BY CONSULTANT'S AND NOMINATED SUB-CONTRACTOR'S BEFORE COMMENCING WORK.
6. FOUNDATION DEPTH TO BE DETERMINED ON SITE BY THE ENGINEER.

ITEM	DESCRIPTION	INTL.	DATE

REVISION

PROJECT
1 BEDROOM BLOCK OF FLATS

LOCATION

CLIENT


CONSULTANT

DRWG. TITLE

SCALE SHEET NO.

DESIGNED BY	ARC. AHMED BAWA BAWA
DRAWN BY	KOLA-ADIFEMI TOLUWALASHE T.
DATE	SEPTEMBER, 2021
CHECKED BY	ARC. AHMED BAWA BAWA

DRW. NO.

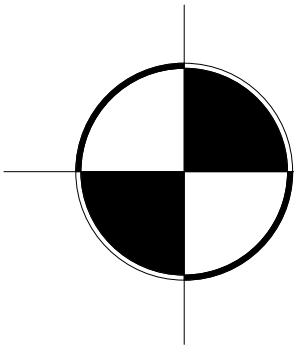

3 D

NOTES.

- 1. DRAWING MUST NOT BE SCALED DIRECTLY. AND IF ANY AMBIGUITY, THE CONSULTANT ARCHITECT MUST BE SEEN WITHOUT ANY ALTERATION.
- 2. WRITTEN DIMENSION'S TO BE TAKEN IN PREFERENCE.
- 3. DIMENSION'S TO BE CHECKED ON SITE.
- 4. DIMENSION'S ARE TAKEN TO GRIDLINE'S AND STRUCTURAL SURFACE'S NOT TO FINISHED SURFACE'S EXCEPT WHERE OTHERWISE STATED.
- 5. ARCHITECT IS TO BE NOTIFIED OF ANY DISCREPANCIES BETWEEN THIS DRAWING AND OTHER'S INCLUDING PHOTO ISSUED BY CONSULTANT'S AND NOMINATED SUB-CONTRACTOR'S BEFORE COMMENCING WORK.
- 6. FOUNDATION DEPTH TO BE DETERMINED ON SITE BY THE ENGINEER.

ITEM	DESCRIPTION	INTL.	DATE
------	-------------	-------	------

REVISION

PROJECT
1 BEDROOM BLOCK OF FLATS

LOCATION



CLIENT

CONSULTANT

DRWG. TITLE

SCALE	SHEET NO.
DESIGNED BY	ARC AHMED BAWA BAWA
DRAWN BY	KOLA-ADPEMI TOLUWALASHE T.
DATE	SEPTEMBER, 2021
CHECKED BY	ARC AHMED BAWA BAWA

DRW. NO.

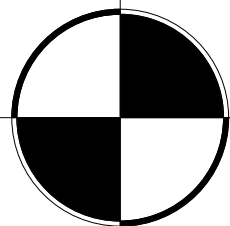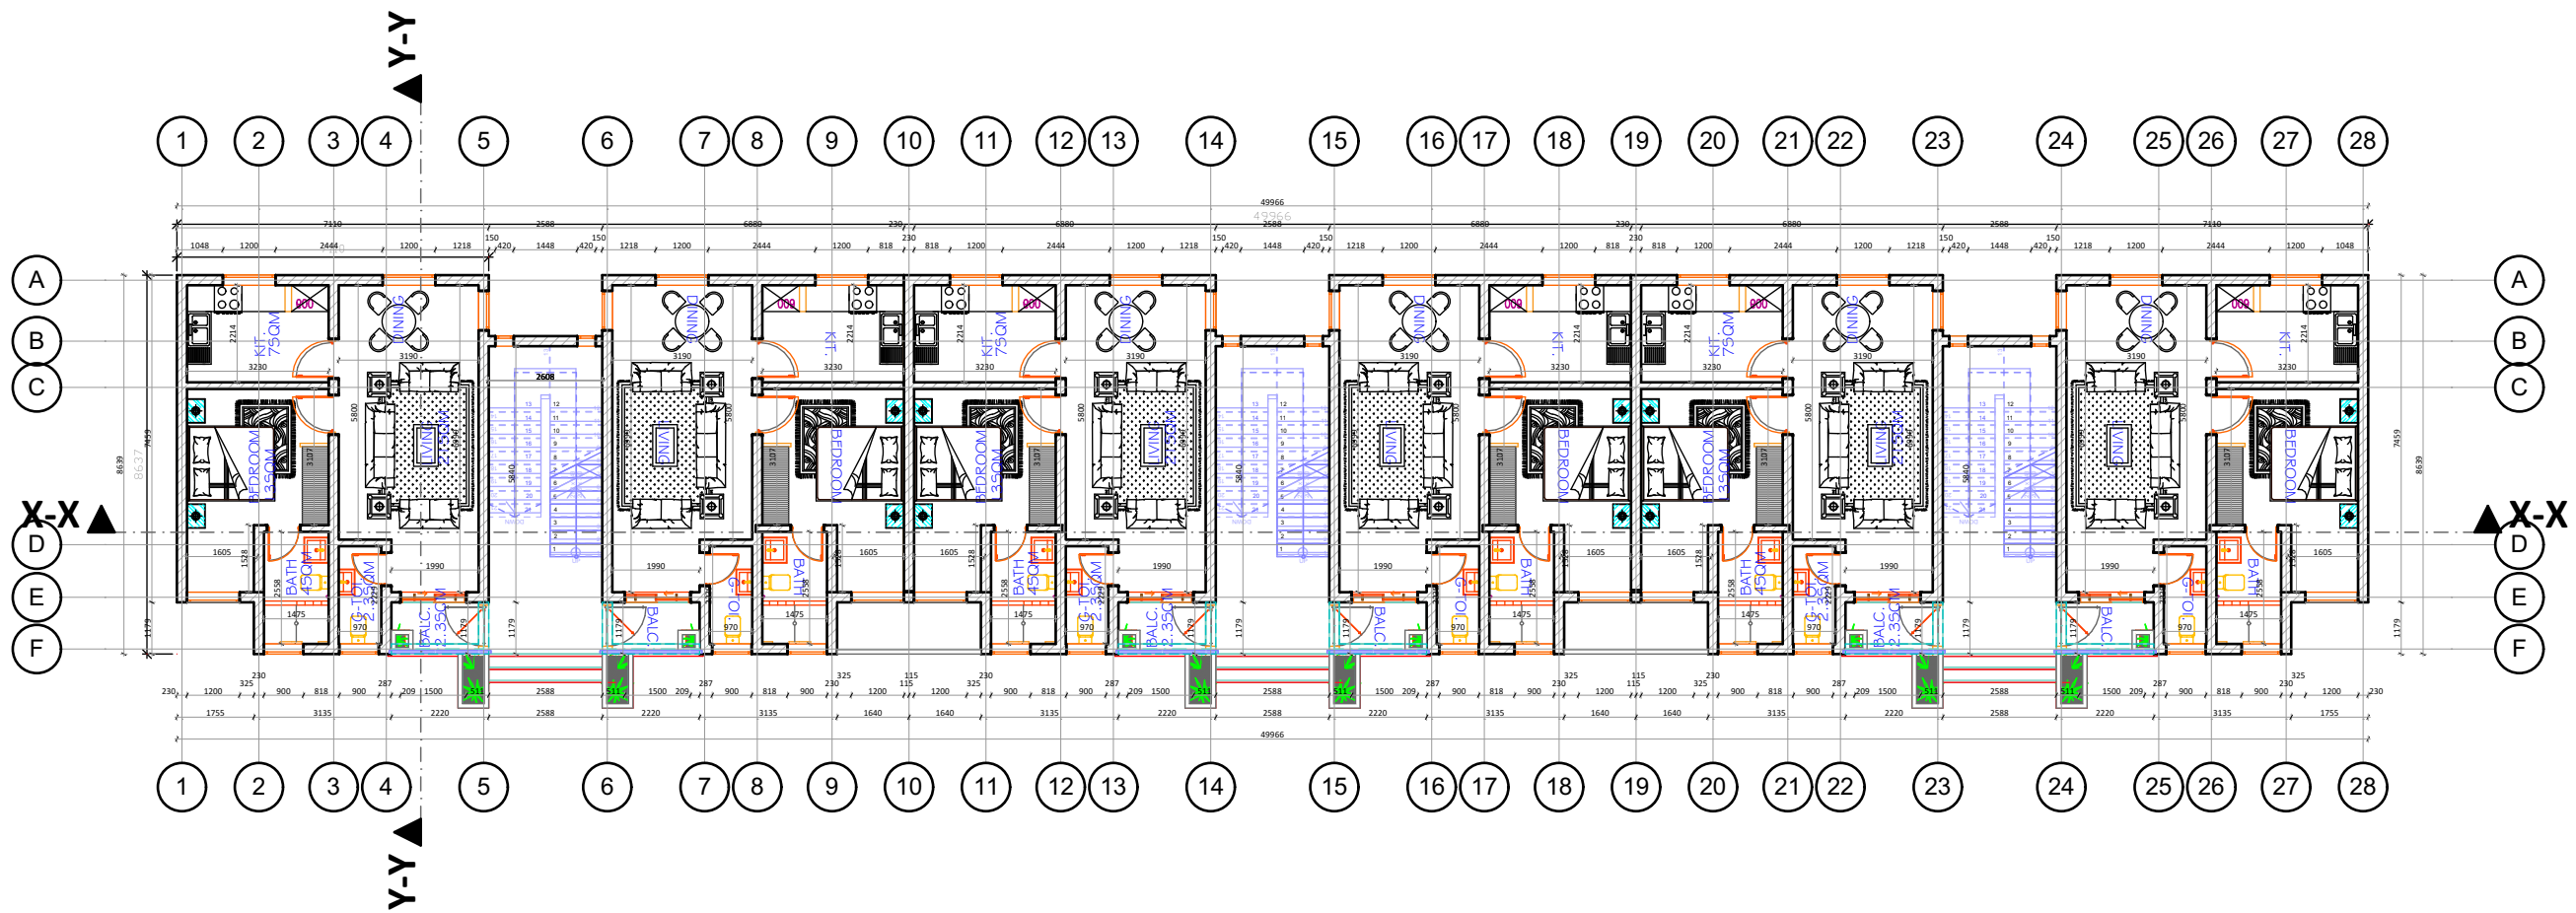

GROUND FLOOR PLAN

NOTES

1. DRAWING MUST NOT BE SCALED DIRECTLY, AND IF ANY AMBIGUITY, THE CONSULTANT ARCHITECT MUST BE SEEN WITHOUT ANY ALTERATION.
2. WRITTEN DIMENSIONS TO BE TAKEN IN PREFERENCE.
3. DIMENSIONS TO BE CHECKED ON SITE.
4. DIMENSIONS ARE TAKEN TO GRIDLINE'S AND STRUCTURAL SURFACE'S NOT TO FINISHED SURFACE'S EXCEPT WHERE OTHERWISE STATED.
5. ARCHITECT IS TO BE NOTIFIED OF ANY DISCREPANCIES BETWEEN THIS DRAWING AND OTHER'S INCLUDING PROJE ISSUED BY CONSULTANT'S AND NAMED SUB-CONTRACTOR'S BEFORE COMMENCING WORK.
6. FOUNDATION DEPTH TO BE DETERMINED ON SITE BY THE ENGINEER.

ITEM	DESCRIPTION	INTL.	DATE

REVISION

PROJECT
1 BEDROOM BLOCK OF FLATS

LOCATION

CLIENT

CONSULTANT



DRWG. TITLE

SCALE SHEET NO.

DESIGNED BY
DRAWN BY
DATE
CHECKED BY

ARC AHMED BAWA BAWA
KOLA-ADPEMI TOLUWALASHE T.
SEPTEMBER, 2021
ARC AHMED BAWA BAWA

DRW. NO.

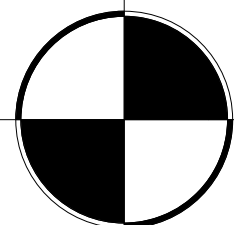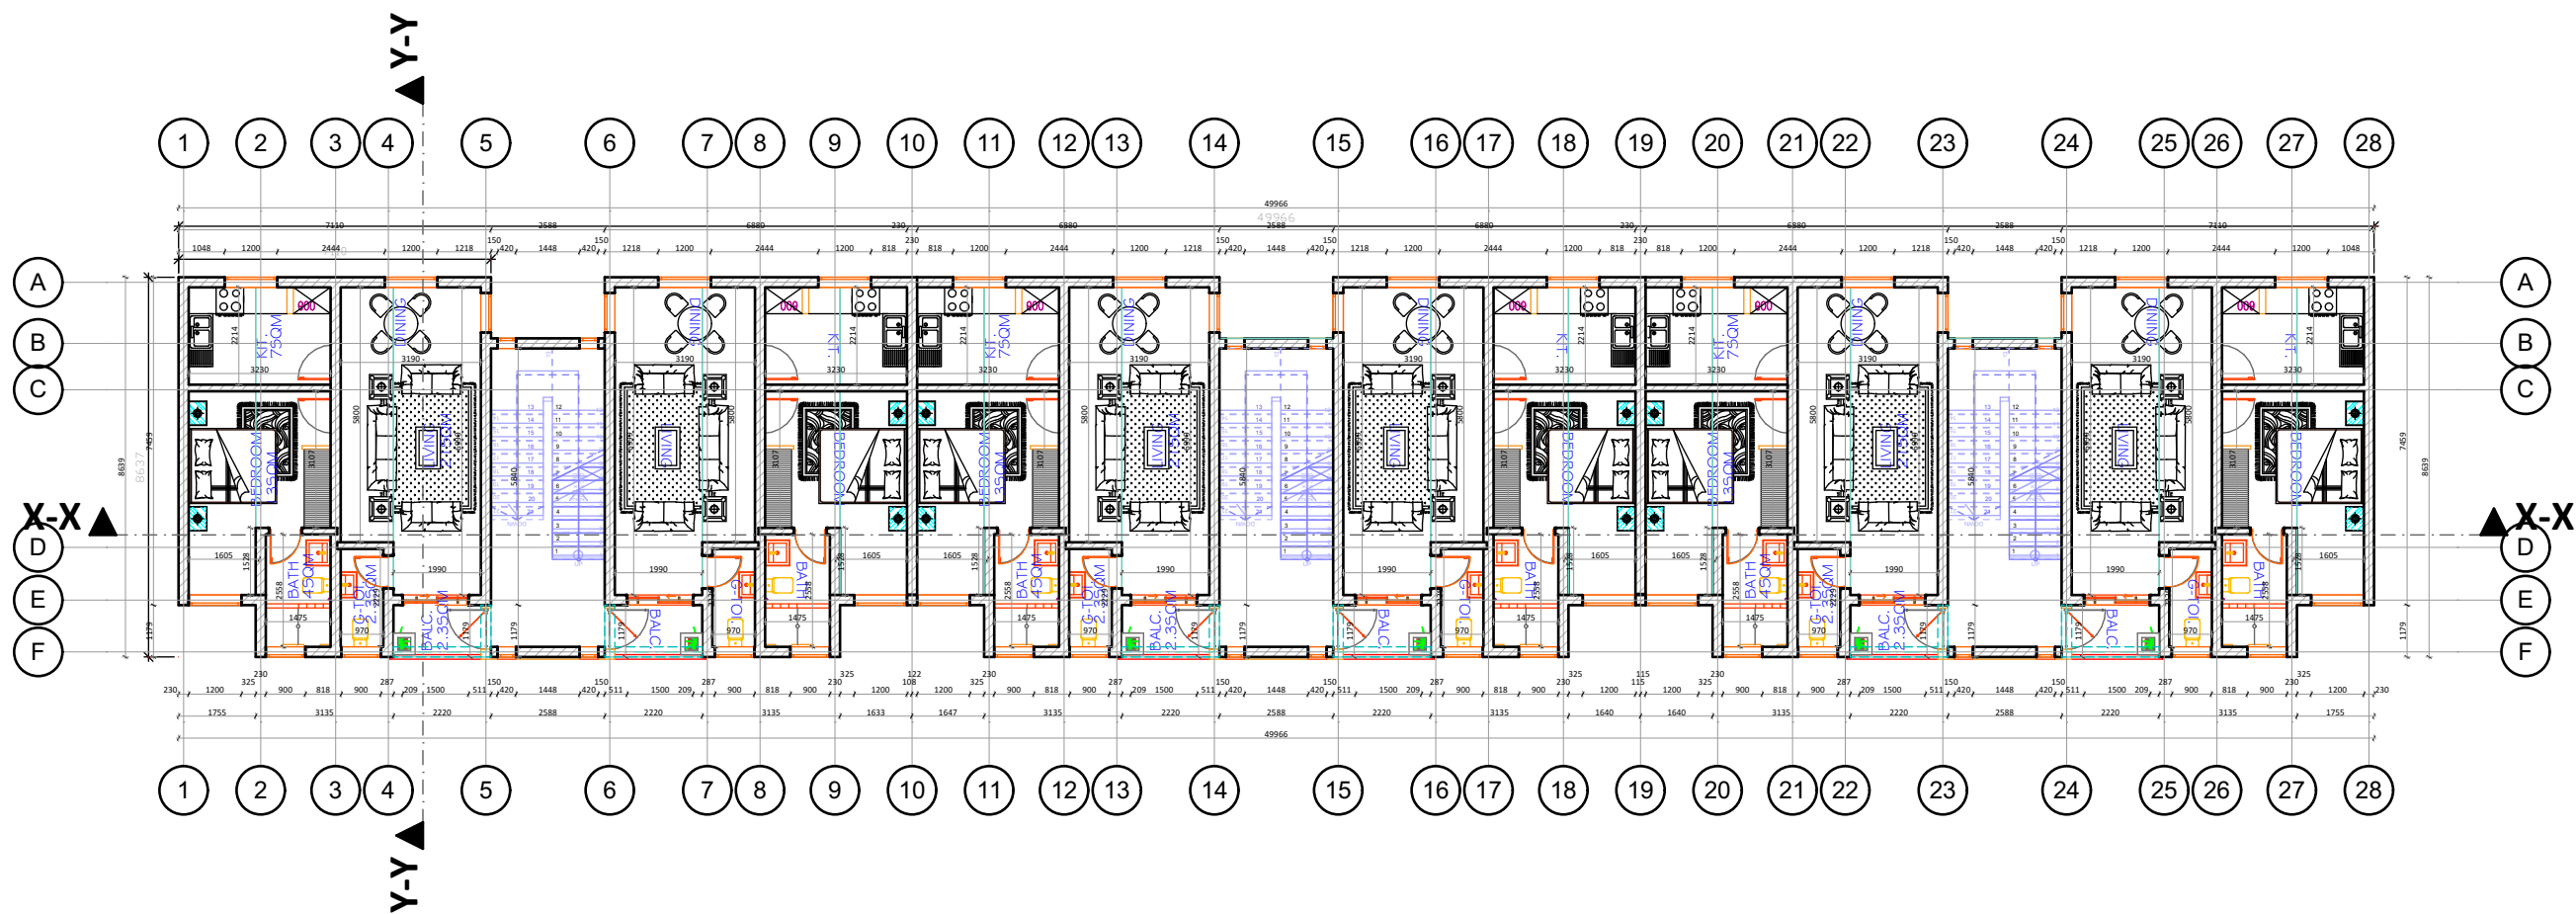

FIRST FLOOR PLAN

NOTES

1. DRAWING MUST NOT BE SCALED DIRECTLY. AND IF ANY AMBIGUITY, THE CONSULTANT ARCHITECT MUST BE SEEN WITHOUT ANY ALTERATION.
2. WRITTEN DIMENSIONS TO BE TAKEN IN PREFERENCE.
3. DIMENSIONS TO BE CHECKED ON SITE.
4. DIMENSIONS ARE TAKEN TO GRIDLINE'S AND STRUCTURAL SURFACE'S NOT TO FINISHED SURFACE'S EXCEPT WHERE OTHERWISE STATED.
5. ARCHITECT IS TO BE NOTIFIED OF ANY DISCREPANCIES BETWEEN THIS DRAWING AND OTHERS INCLUDING PROJE ISSUED BY CONSULTANT'S AND NOMINATED SUB-CONTRACTOR'S BEFORE COMMENCING WORK.
6. FOUNDATION DEPTH TO BE DETERMINED ON SITE BY THE ENGINEER.

ITEM	DESCRIPTION	INTL.	DATE
------	-------------	-------	------

REVISION

PROJECT
1 BEDROOM BLOCK OF FLATS

LOCATION

CLIENT

CONSULTANT

DRWG. TITLE

SCALE

SHEET NO.



DESIGNED BY
ARC AHMED BAWA BAWA

DRAWN BY
KOLA-ADPEMI TOLUWALASHE T.

DATE
SEPTEMBER 2021

CHECKED BY
ARC AHMED BAWA BAWA

DRW. NO.

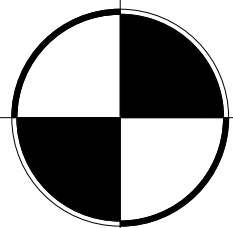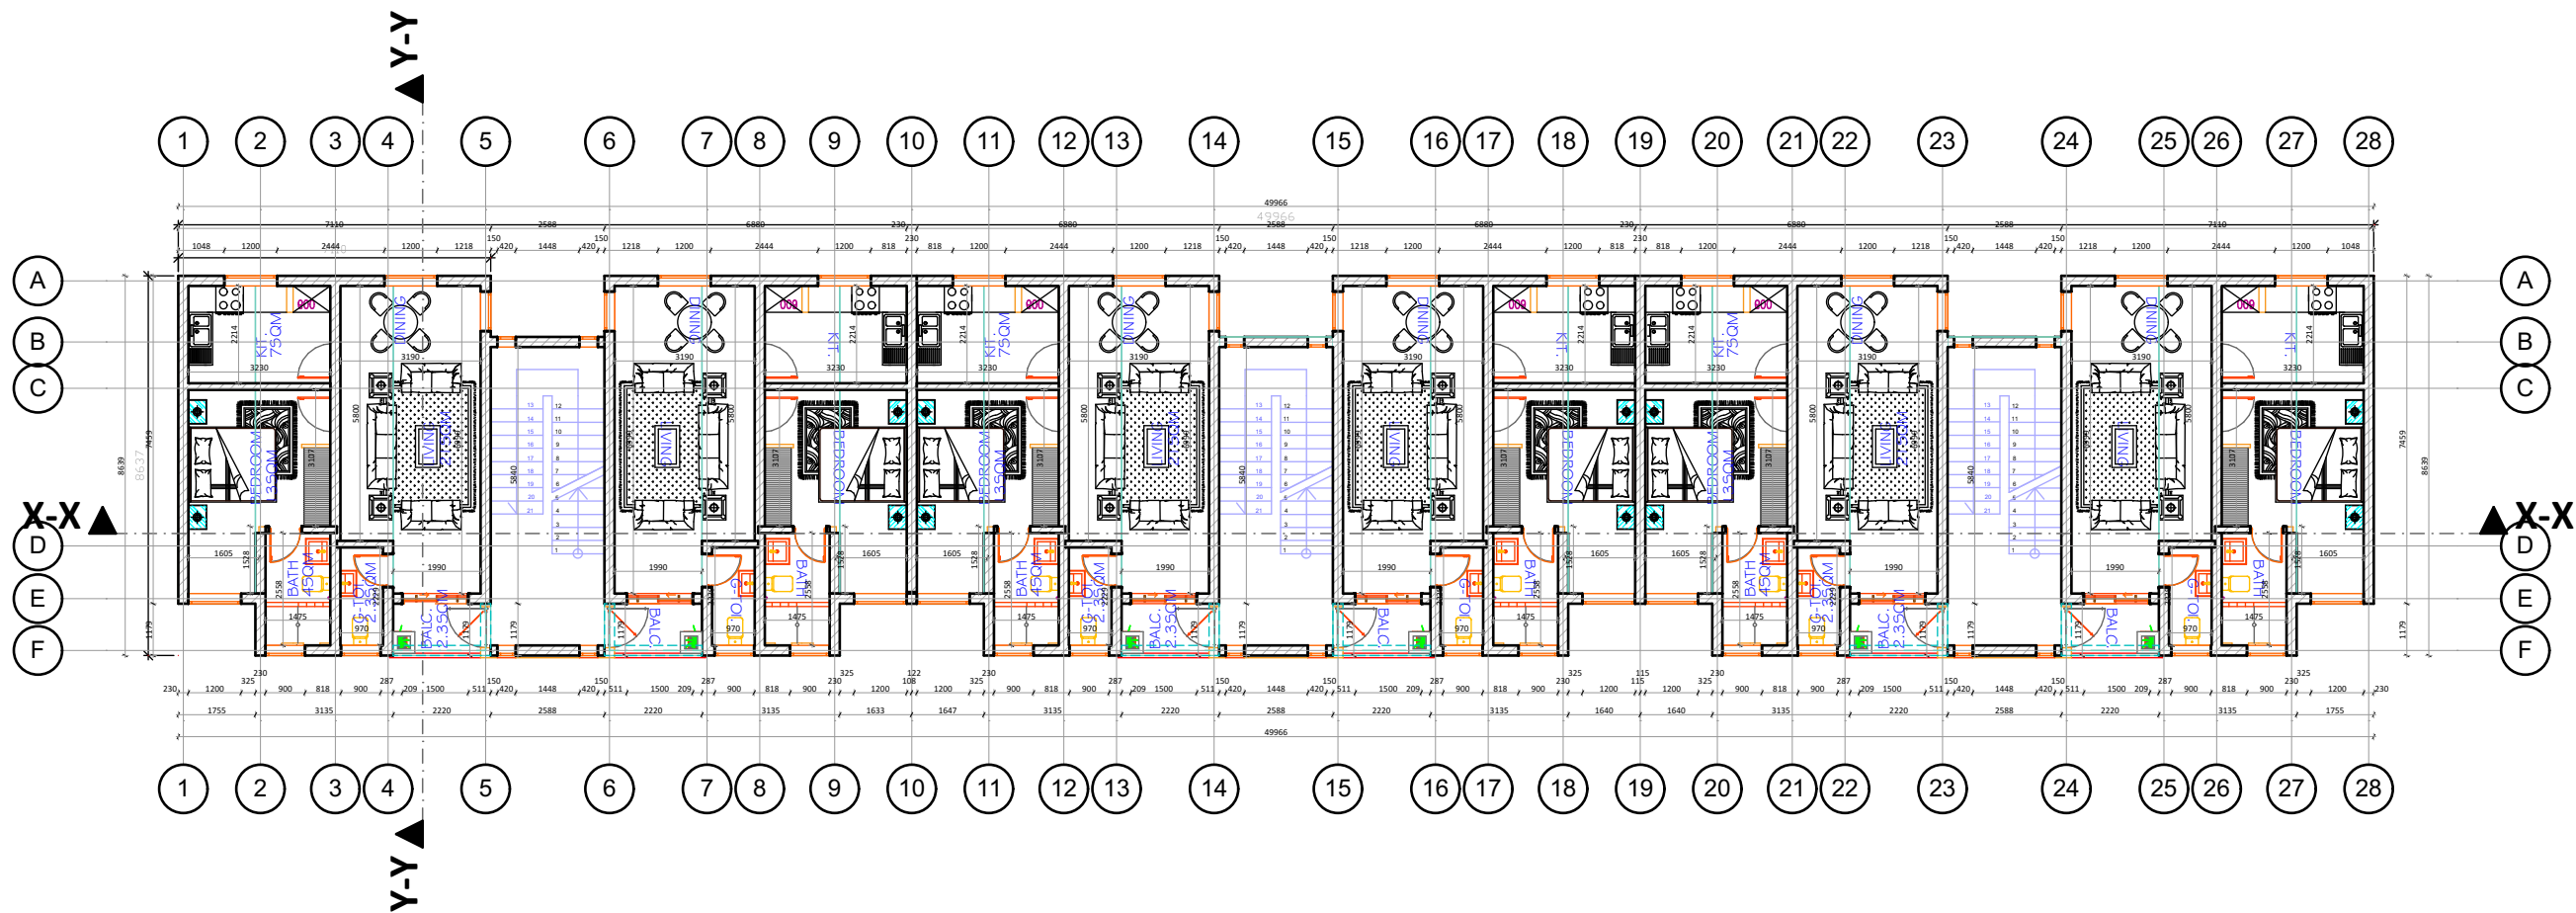

SECOND FLOOR
PLAN

NOTES.

1. DRAWING MUST NOT BE SCALED DIRECTLY, AND IF ANY AMBIGUITY, THE CONSULTANT ARCHITECT MUST BE SEEN WITHOUT ANY ALTERATION.
2. WRITTEN DIMENSIONS TO BE TAKEN IN PREFERENCE.
3. DIMENSIONS TO BE CHECKED ON SITE.
4. DIMENSIONS ARE TAKEN TO GRIDLINE'S AND STRUCTURAL SURFACE'S NOT TO FINISHED SURFACE'S EXCEPT WHERE OTHERWISE STATED.
5. ARCHITECT IS TO BE NOTIFIED OF ANY DISCREPANCIES BETWEEN THIS DRAWING AND OTHERS INCLUDING PROJECTIONS BY CONSULTANTS AND NOMINATED SUB-CONTRACTORS BEFORE COMMENCING WORK.
6. FOUNDATION DEPTH TO BE DETERMINED ON SITE BY THE ENGINEER.

ITEM	DESCRIPTION	INTL.	DATE
------	-------------	-------	------

REVISION

PROJECT
1 BEDROOM BLOCK OF FLATS

LOCATION

CLIENT

CONSULTANT



DRWG. TITLE

SCALE

SHEET NO.

DESIGNED BY
ARC AHMED BAWA BAWA
DRAWN BY
KOLA-ADPEMI TOLUWALASHE T.
DATE
SEPTEMBER, 2021
CHECKED BY
ARC AHMED BAWA BAWA

DRW. NO.

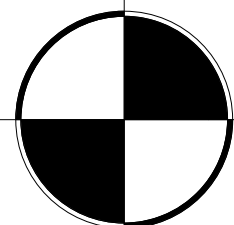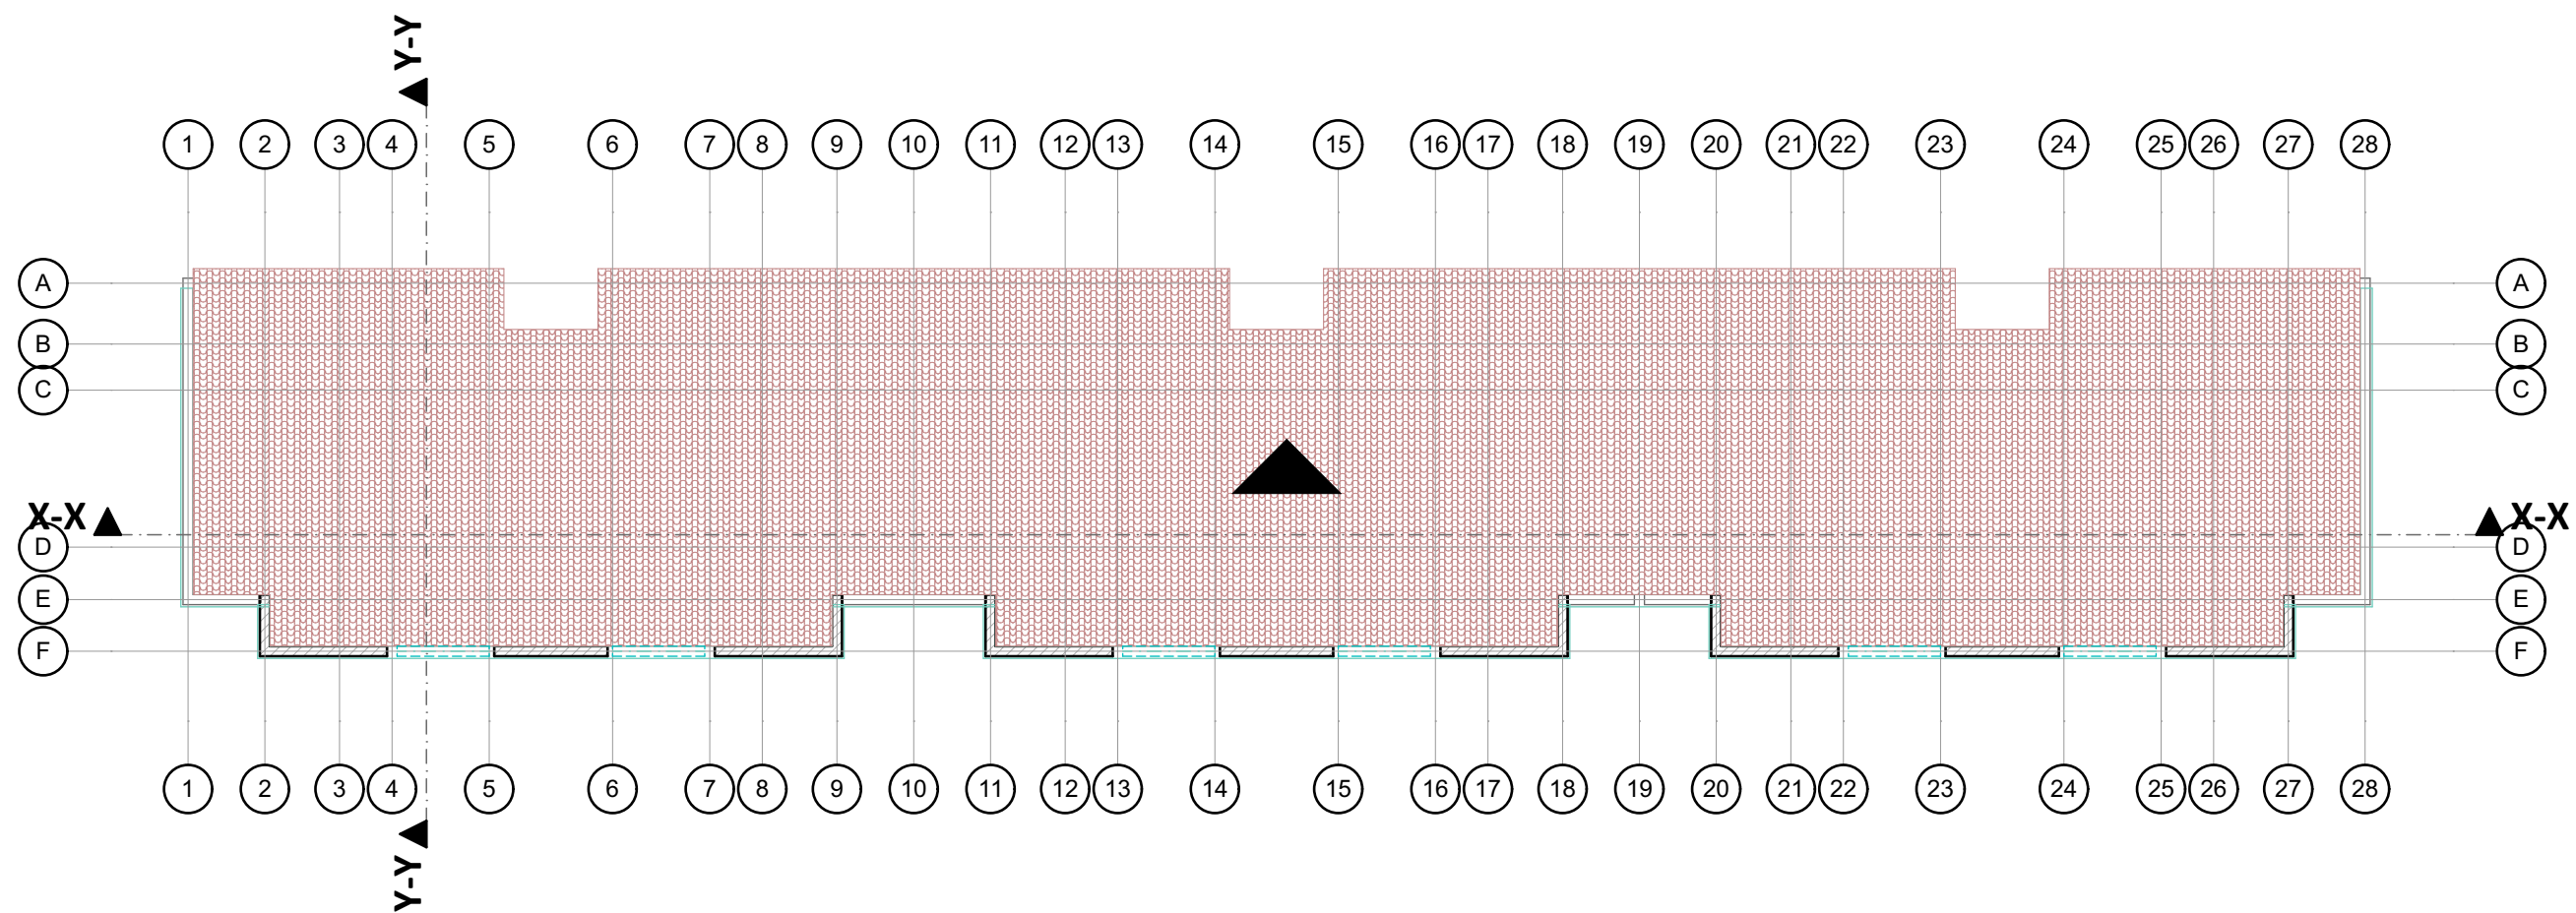

ROOF PLAN

NOTES

1. DRAWING MUST NOT BE SCALED DIRECTLY. AND IF ANY AMBIGUITY, THE CONSULTANT ARCHITECT MUST BE SEEN WITHOUT ANY ALTERATION.
2. WRITTEN DIMENSION'S TO BE TAKEN IN PREFERENCE.
3. DIMENSION'S TO BE CHECKED ON SITE.
4. DIMENSION'S ARE TAKEN TO GRIDLINE'S AND STRUCTURAL SURFACE'S NOT TO FINISHED SURFACE'S EXCEPT WHERE OTHERWISE STATED.
5. ARCHITECT IS TO BE NOTIFIED OF ANY DISCREPANCIES BETWEEN THIS DRAWING AND OTHER'S INCLUDING PROJE ISSUED BY CONSULTANT'S AND NOMINATED SUB-CONTRACTOR'S BEFORE COMMENCING WORK.
6. FOUNDATION DEPTH TO BE DETERMINED ON SITE BY THE ENGINEER.

ITEM	DESCRIPTION	INTL.	DATE
------	-------------	-------	------

REVISION

PROJECT
1 BEDROOM BLOCK OF FLATS

LOCATION

CLIENT



CONSULTANT

DRWG. TITLE

SCALE SHEET NO.

DESIGNED BY	ARC AHMED BAWA BAWA
DRAWN BY	KOLA-ADPEMI TOLUWALASHE T.
DATE	SEPTEMBER 2021
CHECKED BY	ARC AHMED BAWA BAWA

DRW. NO.

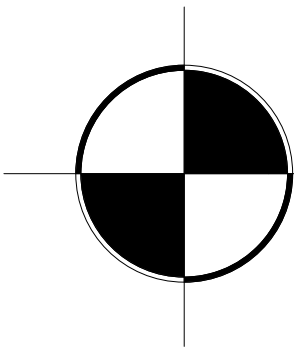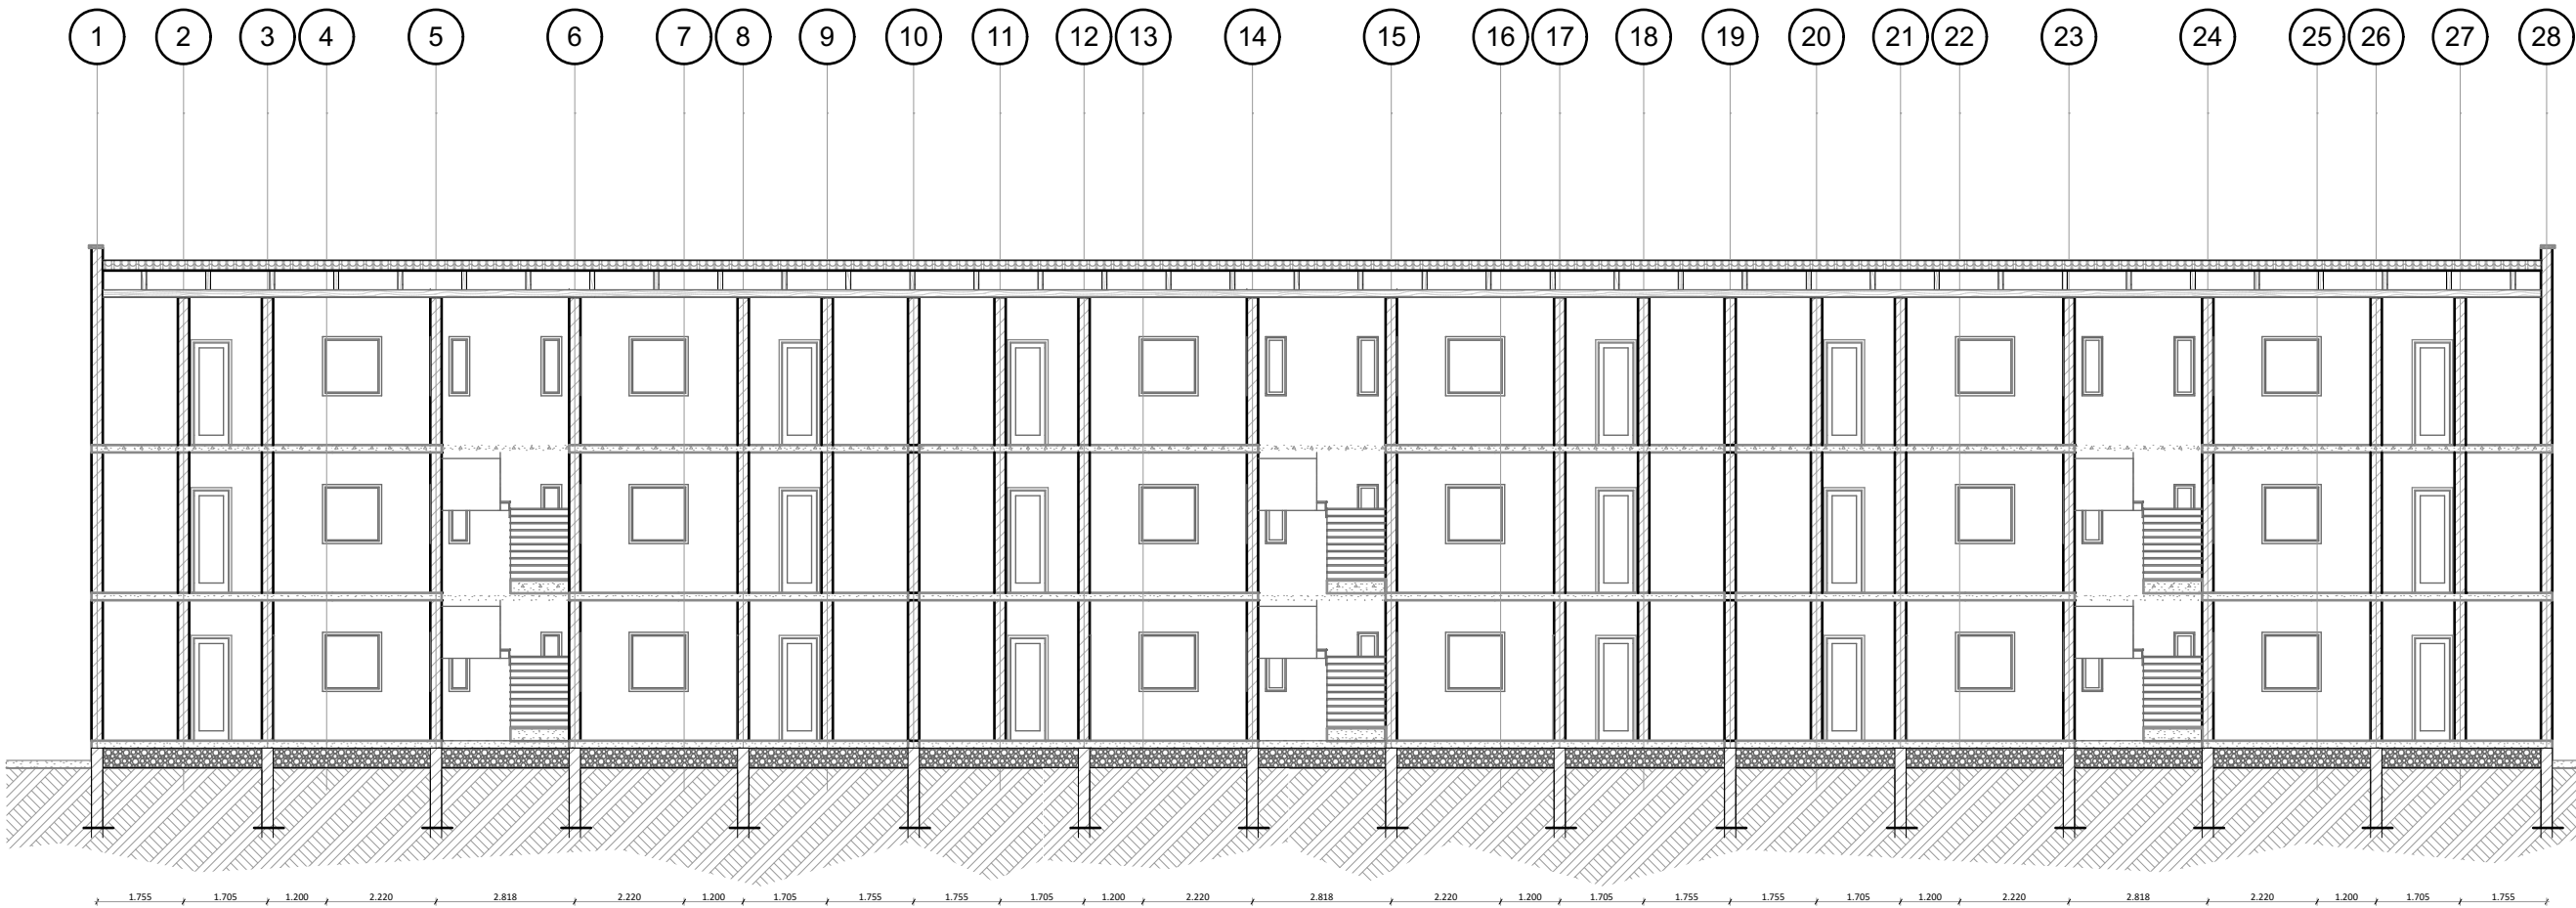

SECTION **X-X**

- NOTES.**
1. DRAWING MUST NOT BE SCALED DIRECTLY. AND IF ANY AMBIGUITY, THE CONSULTANT ARCHITECT MUST BE SEEN WITHOUT ANY ALTERATION.
 2. WRITTEN DIMENSION'S TO BE TAKEN IN PREFERENCE.
 3. DIMENSION'S TO BE CHECKED ON SITE.
 4. DIMENSION'S ARE TAKEN TO GRIDLINE'S AND STRUCTURAL SURFACE'S NOT TO FINISHED SURFACE'S EXCEPT WHERE OTHERWISE STATED.
 5. ARCHITECT IS TO BE NOTIFIED OF ANY DISCREPANCIES BETWEEN THIS DRAWING AND OTHER'S INCLUDING PROJE ISSUED BY CONSULTANT'S AND NOMINATED SUB-CONTRACTOR'S BEFORE COMMENCING WORK.
 6. FOUNDATION DEPTH TO BE DETERMINED ON SITE BY THE ENGINEER.

ITEM	DESCRIPTION	INTL.	DATE
------	-------------	-------	------

REVISION	
PROJECT	1 BEDROOM BLOCK OF FLATS

LOCATION

CLIENT

CONSULTANT

--

--

DRWG. TITLE

--

SCALE	SHEET NO.
-------	-----------



DESIGNED BY	ARC AHMED BAWA BAWA
-------------	---------------------

DRAWN BY	KOLA-ADIFEMI TOLUWALASHE T.
----------	-----------------------------

DATE	SEPTEMBER 2021
------	----------------

CHECKED BY	ARC AHMED BAWA BAWA
------------	---------------------

DRW. NO.

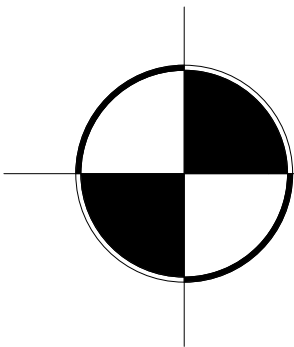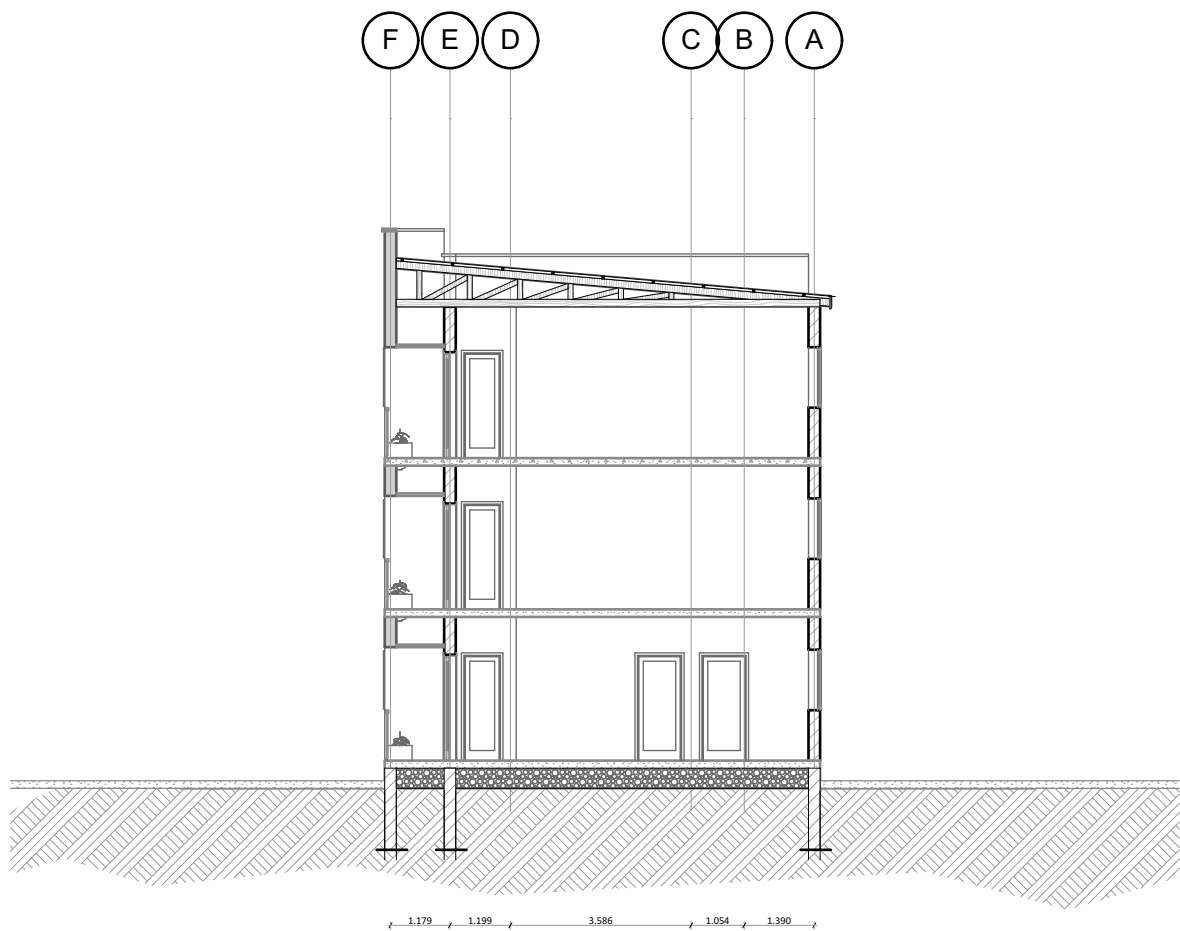

SECTION **Y-Y**

NOTES.

1. DRAWING MUST NOT BE SCALED DIRECTLY. AND IF ANY AMBIGUITY, THE CONSULTANT ARCHITECT MUST BE SEEN WITHOUT ANY ALTERATION.
2. WRITTEN DIMENSION'S TO BE TAKEN IN PREFERENCE.
3. DIMENSION'S TO BE CHECKED ON SITE.
4. DIMENSION'S ARE TAKEN TO GRIDLINE'S AND STRUCTURAL SURFACE'S NOT TO FINISHED SURFACE'S EXCEPT WHERE OTHERWISE STATED.
5. ARCHITECT IS TO BE NOTIFIED OF ANY DISCREPANCIES BETWEEN THIS DRAWING AND OTHER'S INCLUDING PHOTO ISSUED BY CONSULTANT'S AND NOMINATED SUB-CONTRACTOR'S BEFORE COMMENCING WORK.
6. FOUNDATION DEPTH TO BE DETERMINED ON SITE BY THE ENGINEER.

ITEM	DESCRIPTION	INTL.	DATE

REVISION	
PROJECT	1 BEDROOM BLOCK OF FLATS

LOCATION

CLIENT

CONSULTANT


--

DRWG. TITLE

SCALE	SHEET NO.
-------	-----------

DESIGNED BY	ARC AHMED BAWA BAWA
DRAWN BY	KOLA-ADJEMU TOLUWALASHE T.
DATE	SEPTEMBER 2021
CHECKED BY	ARC AHMED BAWA BAWA

DRW. NO.

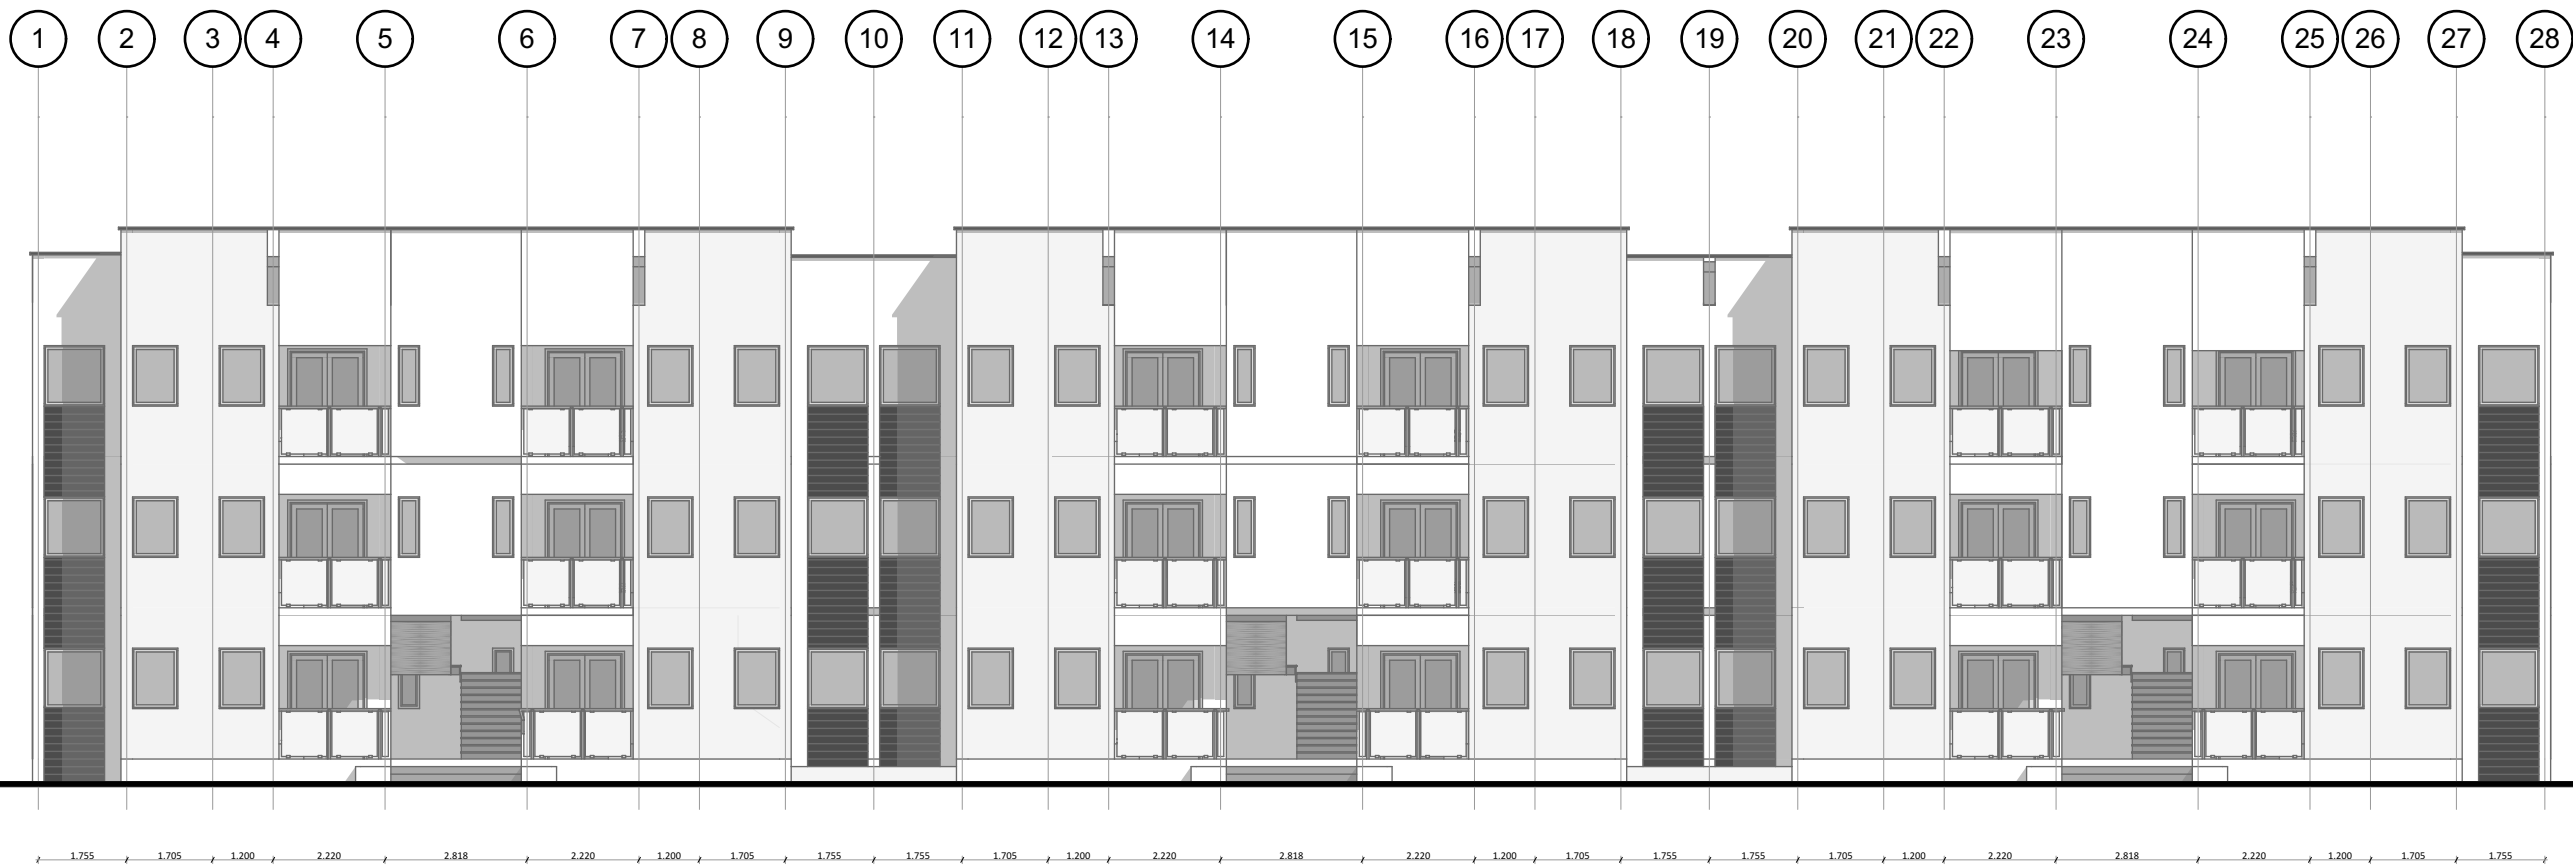

NOTES.

1. DRAWING MUST NOT BE SCALED DIRECTLY. AND IF ANY AMBIGUITY, THE CONSULTANT ARCHITECT MUST BE SEEN WITHOUT ANY ALTERATION.
2. WRITTEN DIMENSIONS TO BE TAKEN IN PREFERENCE.
3. DIMENSIONS TO BE CHECKED ON SITE.
4. DIMENSIONS ARE TAKEN TO GRIDLINE'S AND STRUCTURAL SURFACE'S NOT TO FINISHED SURFACE'S EXCEPT WHERE OTHERWISE STATED.
5. ARCHITECT IS TO BE NOTIFIED OF ANY DISCREPANCIES BETWEEN THIS DRAWING AND OTHER'S INCLUDING PROJE ISSUED BY CONSULTANT'S AND NOMINATED SUB-CONTRACTOR'S BEFORE COMMENCING WORK.
6. FOUNDATION DEPTH TO BE DETERMINED ON SITE BY THE ENGINEER.

ITEM	DESCRIPTION	INTL.	DATE
------	-------------	-------	------

REVISION

PROJECT
1 BEDROOM BLOCK OF FLATS

LOCATION

CLIENT

CONSULTANT

--

DRWG. TITLE	
-------------	--

SCALE	SHEET NO.
-------	-----------



DESIGNED BY	ARC AHMED BAWA BAWA
-------------	---------------------

DRAWN BY	KOLA-ADIFEMI TOLUWALASHE T.
----------	-----------------------------

DATE	SEPTEMBER 2021
------	----------------

CHECKED BY	ARC AHMED BAWA BAWA
------------	---------------------

DRW. NO.

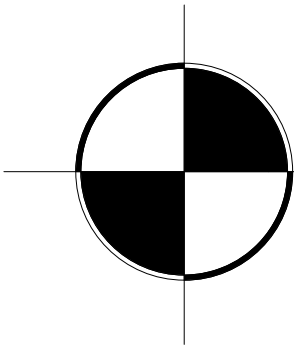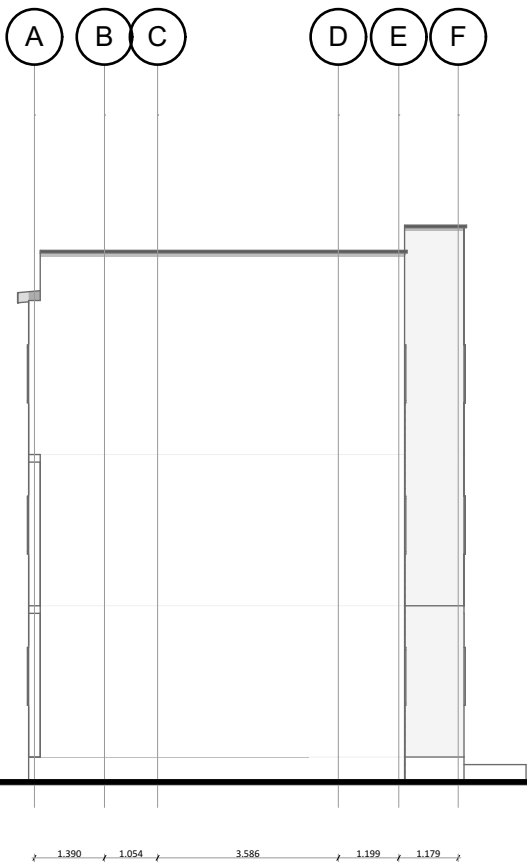

LEFT-SIDE
ELEVATION

NOTES.

1. DRAWING MUST NOT BE SCALED DIRECTLY. AND IF ANY AMBIGUITY, THE CONSULTANT ARCHITECT MUST BE SEEN WITHOUT ANY ALTERATION.
2. WRITTEN DIMENSION'S TO BE TAKEN IN PREFERENCE.
3. DIMENSION'S TO BE CHECKED ON SITE.
4. DIMENSION'S ARE TAKEN TO GRIDLINE'S AND STRUCTURAL SURFACE'S NOT TO FINISHED SURFACE'S EXCEPT WHERE OTHERWISE STATED.
5. ARCHITECT IS TO BE NOTIFIED OF ANY DISCREPANCIES BETWEEN THIS DRAWING AND OTHER'S INCLUDING PHOTO ISSUED BY CONSULTANT'S AND NOMINATED SUB-CONTRACTOR'S BEFORE COMMENCING WORK.
6. FOUNDATION DEPTH TO BE DETERMINED ON SITE BY THE ENGINEER.

ITEM	DESCRIPTION	INTL.	DATE

REVISION	
PROJECT	1 BEDROOM BLOCK OF FLATS

LOCATION

CLIENT

CONSULTANT


--

DRWG. TITLE

SCALE	SHEET NO.
-------	-----------

DESIGNED BY	ARC AHMED BAWA BAWA
DRAWN BY	KOLA-ADPEMI TOLUWALASHE T.
DATE	SEPTEMBER 2021
CHECKED BY	ARC AHMED BAWA BAWA

DRW. NO.

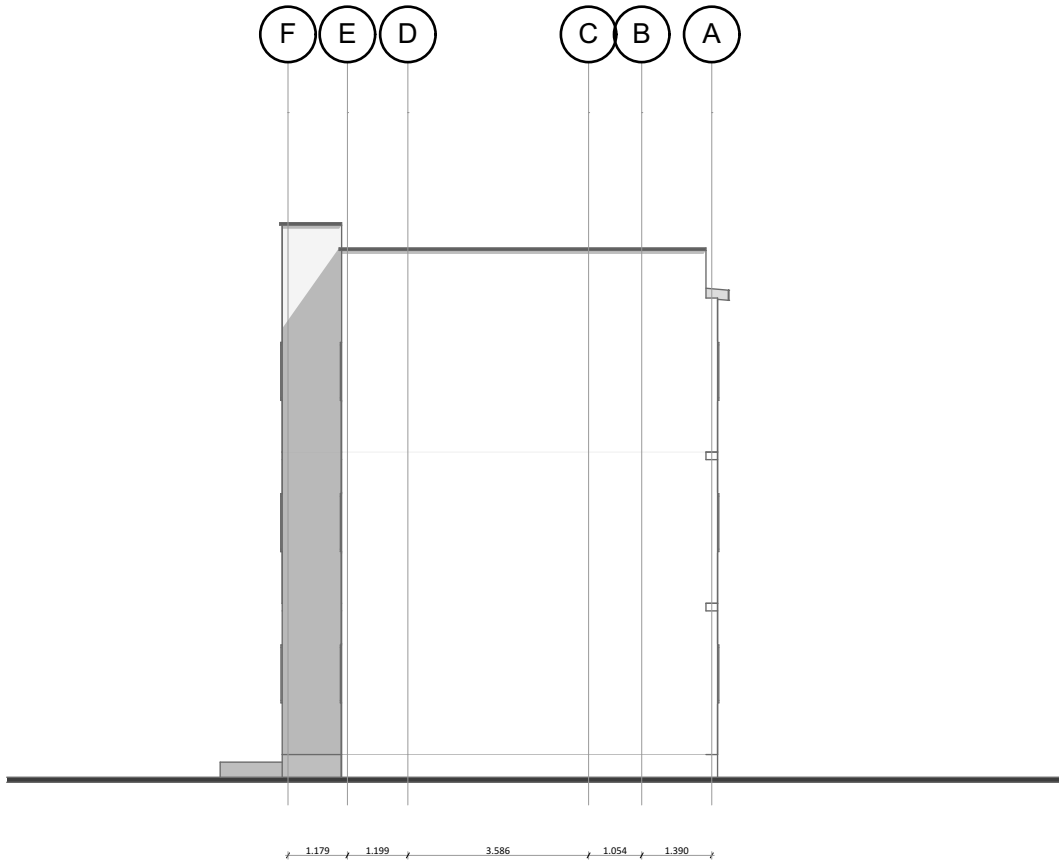

NOTES.

1. DRAWING MUST NOT BE SCALED DIRECTLY. AND IF ANY AMBIGUITY, THE CONSULTANT ARCHITECT MUST BE SEEN WITHOUT ANY ALTERATION.
2. WRITTEN DIMENSION'S TO BE TAKEN IN PREFERENCE.
3. DIMENSION'S TO BE CHECKED ON SITE.
4. DIMENSION'S ARE TAKEN TO GRIDLINE'S AND STRUCTURAL SURFACE'S NOT TO FINISHED SURFACE'S EXCEPT WHERE OTHERWISE STATED.
5. ARCHITECT IS TO BE NOTIFIED OF ANY DISCREPANCIES BETWEEN THIS DRAWING AND OTHER'S INCLUDING PHOTO ISSUED BY CONSULTANT'S AND NOMINATED SUB-CONTRACTOR'S BEFORE COMMENCING WORK.
6. FOUNDATION DEPTH TO BE DETERMINED ON SITE BY THE ENGINEER.

ITEM	DESCRIPTION	INTL.	DATE

REVISION
PROJECT 1 BEDROOM BLOCK OF FLATS

LOCATION

CLIENT

CONSULTANT



--

DRWG. TITLE

SCALE	SHEET NO.
-------	-----------

DESIGNED BY	ARC AHMED BAWA BAWA
DRAWN BY	KOLA-ADPEMI TOLUWALASHE T.
DATE	SEPTEMBER 2021
CHECKED BY	ARC AHMED BAWA BAWA

DRW. NO.

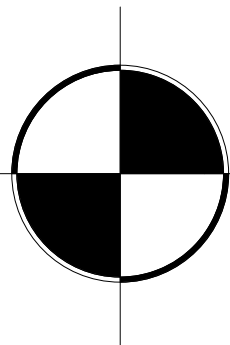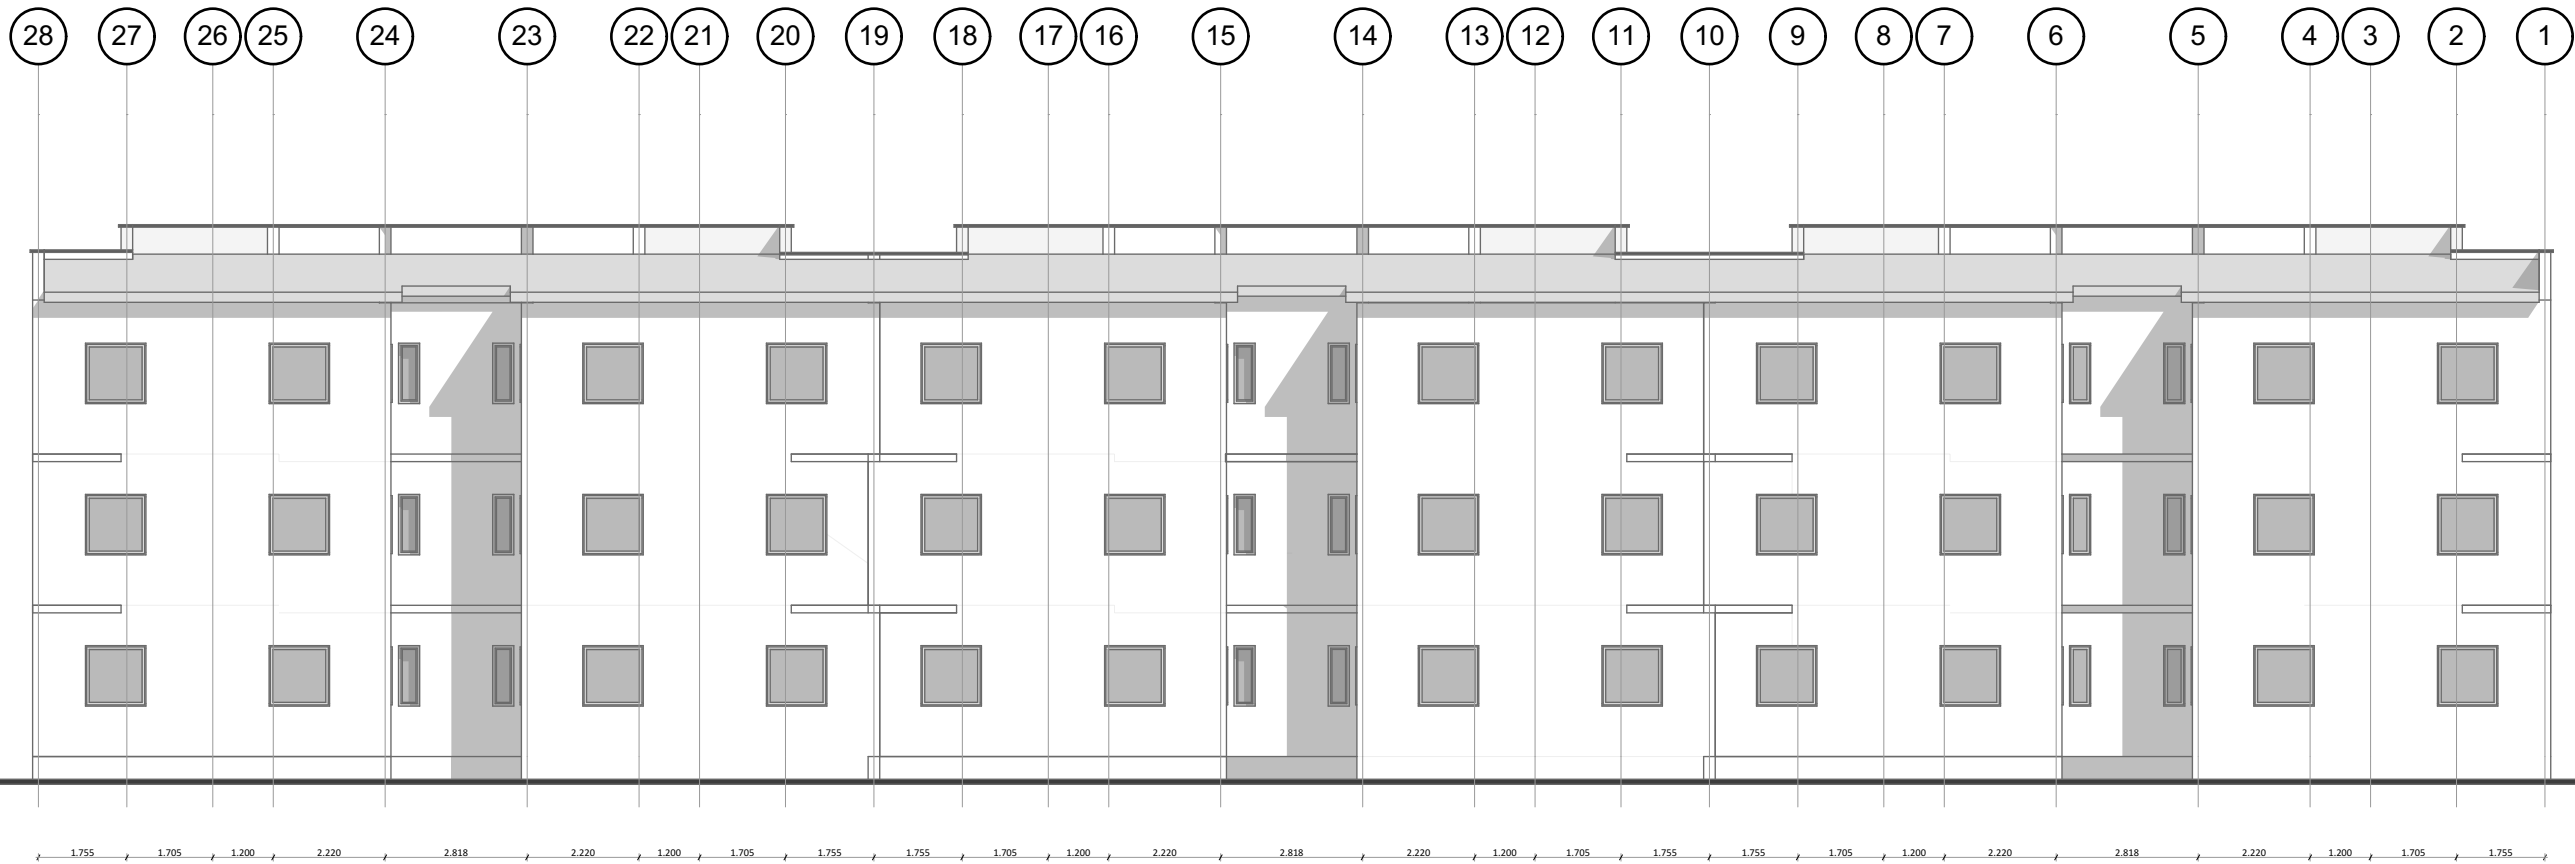

BACK
ELEVATION

NOTES.

1. DRAWING MUST NOT BE SCALED DIRECTLY. AND IF ANY AMBIGUITY, THE CONSULTANT ARCHITECT MUST BE SEEN WITHOUT ANY ALTERATION.

2. WRITTEN DIMENSION'S TO BE TAKEN IN PREFERENCE.



3. DIMENSION'S TO BE CHECKED ON SITE.


4. DIMENSION'S ARE TAKEN TO GRIDLINE'S AND STRUCTURAL SURFACE'S NOT TO FINISHED SURFACE'S EXCEPT WHERE OTHERWISE STATED.

5. ARCHITECT IS TO BE NOTIFIED OF ANY DISCREPANCIES BETWEEN THIS DRAWING AND OTHER'S INCLUDING PROJE ISSUED BY CONSULTANT'S AND NOMINATED SUB-CONTRACTOR'S BEFORE COMMENCING WORK.





6. FOUNDATION DEPTH TO BE DETERMINED ON SITE BY THE ENGINEER.


ITEM	DESCRIPTION	INTL.	DATE
REVISION			
PROJECT			
1 BEDROOM BLOCK OF FLATS			
LOCATION			
CLIENT			
CONSULTANT			
DRWG. TITLE			
SCALE		SHEET NO.	
DESIGNED BY	ARC. AHMED BAWA BAWA		
DRAWN BY	KOLA-ADIFEMI TOLUWALASHE T.		
DATE	SEPTEMBER, 2021		
CHECKED BY	ARC. AHMED BAWA BAWA		
DRW. NO.			

 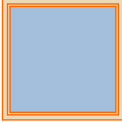Window Schedule			
Window Name	---	---	---
Quantity	30	54	54
Width	420	900	1 200
Height	1 200	1 200	1 200
2D Symbol			
Vertical View			

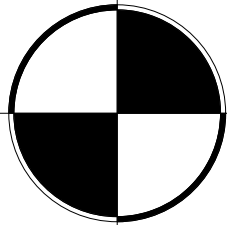

WINDOW SCHEDULE

 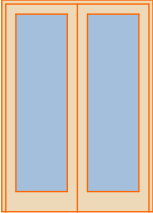  Door Schedule			
Door Name	---	---	---
Quantity	18	36	36
Width	1 500	750	900
Height	2 100	2 100	2 100
2D Symbol			
Vertical View			

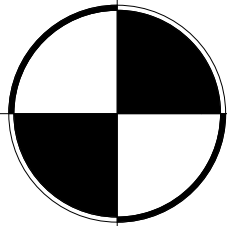

DOOR SCHEDULE

NOTES.

1. DRAWING MUST NOT BE SCALED DIRECTLY, AND IF ANY AMBIGUITY, THE CONSULTANT ARCHITECT MUST BE SEEN WITHOUT ANY ALTERATION.

2. WRITTEN DIMENSIONS TO BE TAKEN IN PREFERENCE.

3. DIMENSIONS TO BE CHECKED ON SITE.

4. DIMENSIONS ARE TAKEN TO GRIDLINE'S AND STRUCTURAL SURFACE'S NOT TO FINISHED SURFACE'S EXCEPT WHERE OTHERWISE STATED.

5. ARCHITECT IS TO BE NOTIFIED OF ANY DISCREPANCIES BETWEEN THIS DRAWING AND OTHER'S INCLUDING PROJE ISSUED BY CONSULTANT'S AND NOMINATED SUB-CONTRACTOR'S BEFORE COMMENCING WORK.

6. FOUNDATION DEPTH TO BE DETERMINED ON SITE BY THE ENGINEER.

ITEM	DESCRIPTION	INTL.	DATE					
REVISION								
PROJECT								
1 BEDROOM BLOCK OF FLATS								
LOCATION								
CLIENT								
CONSULTANT								
DRWG. TITLE								
SCALE		SHEET NO.						
DESIGNED BY	ARC AHMED BANIA BAWRI							
DRAWN BY	KOLA-ADPEMI TOLUWALASHE T.							
DATE	SEPTEMBER, 2021							
CHECKED BY	ARC AHMED BANIA BAWRI							
DRW. NO.								