



WORKING DRAWINGS

# 2 BEDROOM BUNGALOW TERRACES







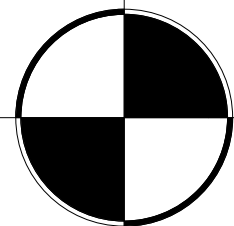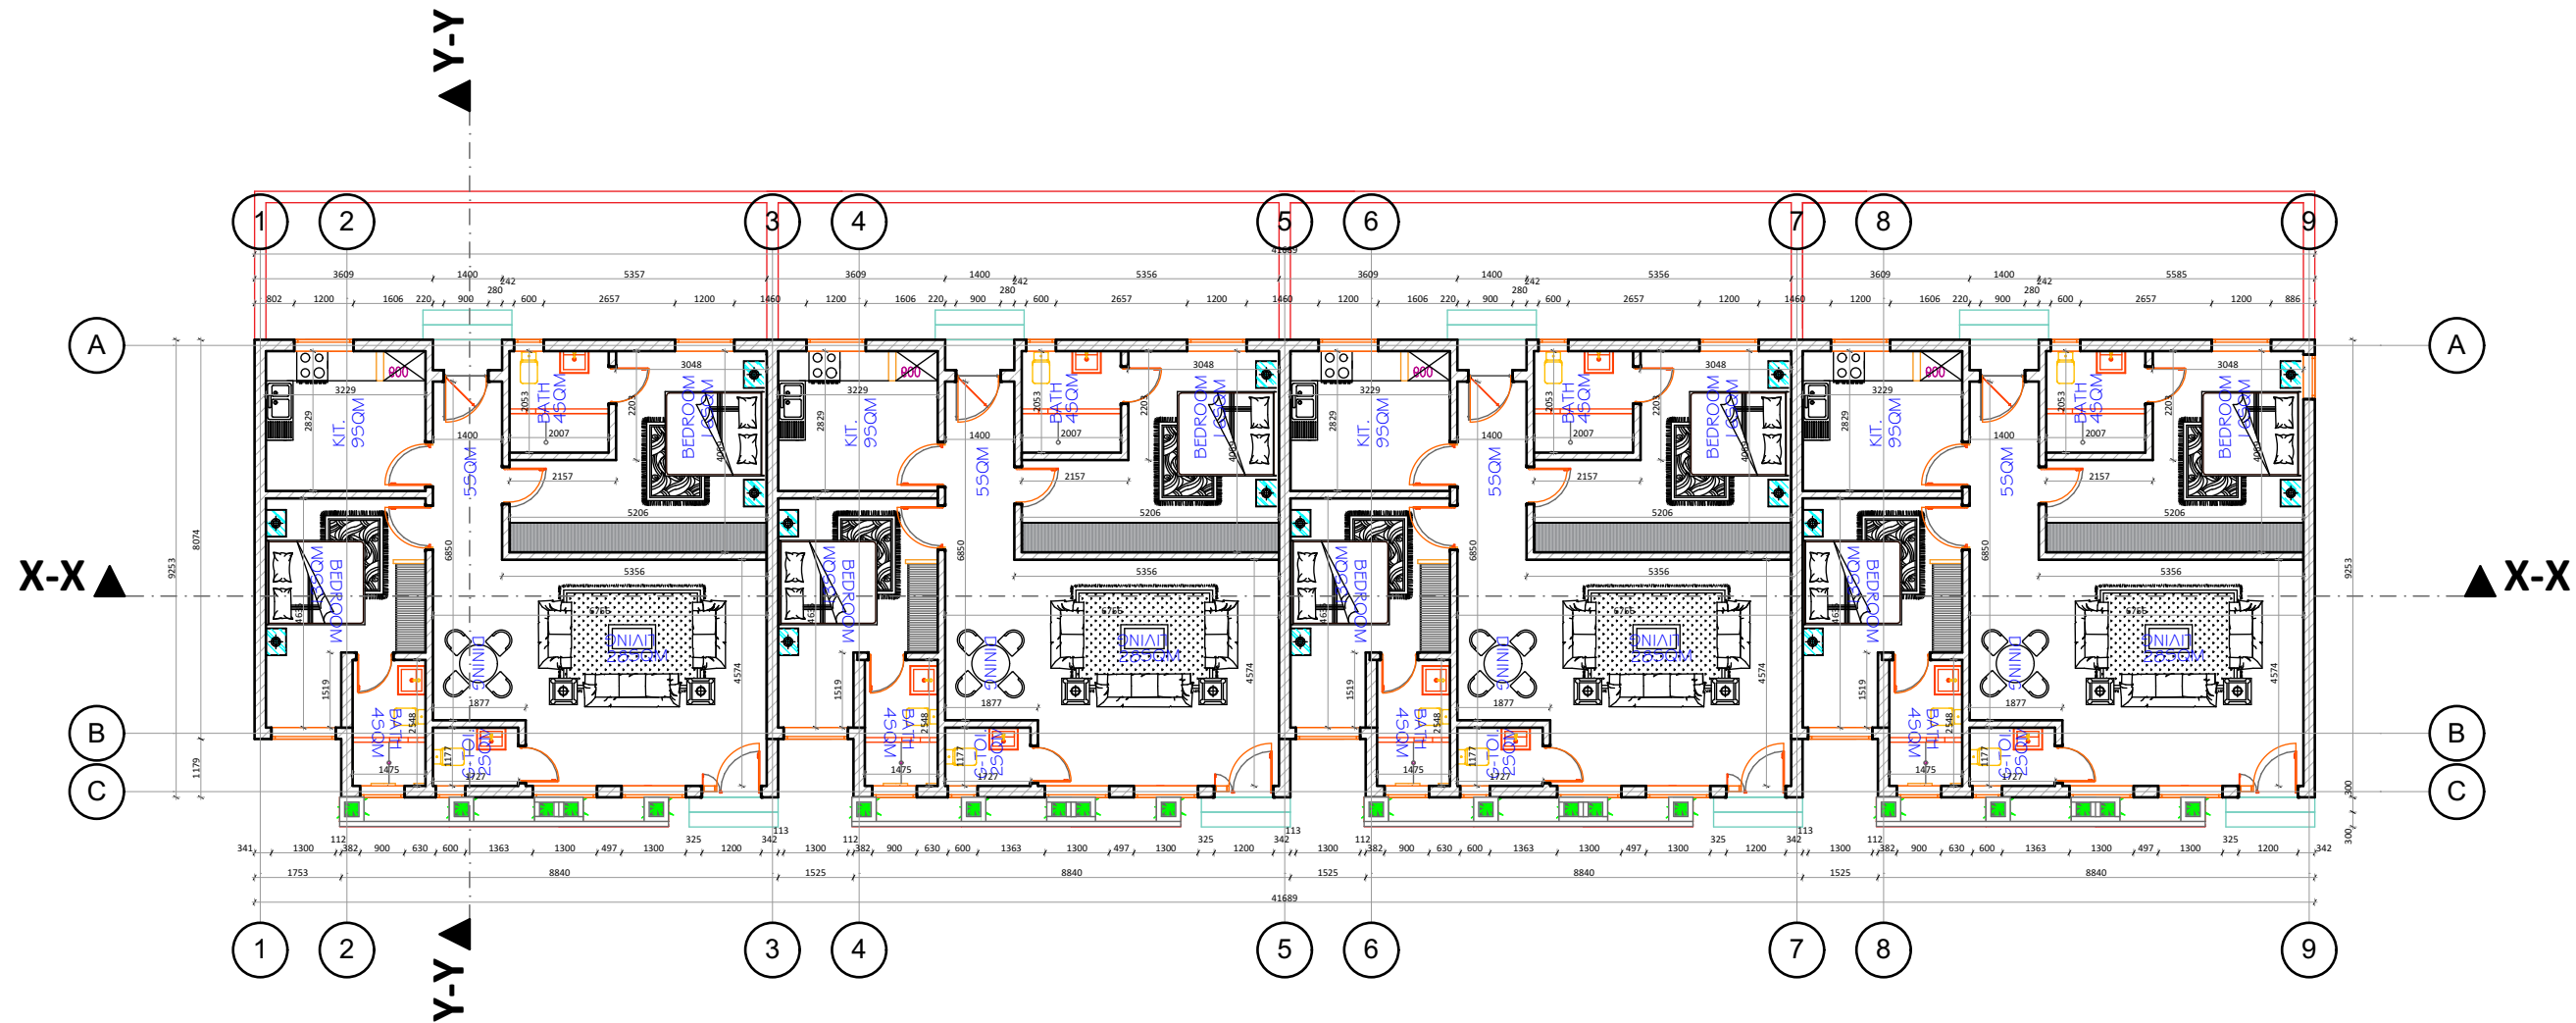

# GROUND FLOOR PLAN

## NOTES

1. DRAWING MUST NOT BE SCALED DIRECTLY, AND IF ANY AMBIGUITY, THE CONSULTANT ARCHITECT MUST BE SEEN WITHOUT ANY ALTERATION.
2. WRITTEN DIMENSIONS TO BE TAKEN IN PREFERENCE.
3. DIMENSIONS TO BE CHECKED ON SITE.
4. DIMENSIONS ARE TAKEN TO GRIDLINE'S AND STRUCTURAL SURFACE'S NOT TO FINISHED SURFACE'S EXCEPT WHERE OTHERWISE STATED.
5. ARCHITECT IS TO BE NOTIFIED OF ANY DISCREPANCIES BETWEEN THIS DRAWING AND OTHER'S INCLUDING PROPOSALS BY CONSULTANTS AND NOMINATED SUB-CONTRACTORS BEFORE COMMENCING WORK.
6. FOUNDATION DEPTH TO BE DETERMINED ON SITE BY THE ENGINEER.

| ITEM | DESCRIPTION | INTL. | DATE |
|------|-------------|-------|------|
|------|-------------|-------|------|

| REVISION |  |  |  |
|----------|--|--|--|
|----------|--|--|--|

|                          |  |  |  |
|--------------------------|--|--|--|
| PROJECT                  |  |  |  |
| 1 BEDROOM BLOCK OF FLATS |  |  |  |

|          |  |  |  |
|----------|--|--|--|
| LOCATION |  |  |  |
|----------|--|--|--|

|        |  |  |  |
|--------|--|--|--|
| CLIENT |  |  |  |
|--------|--|--|--|

|            |  |  |  |
|------------|--|--|--|
| CONSULTANT |  |  |  |
|------------|--|--|--|



|             |  |  |  |
|-------------|--|--|--|
| DRWG. TITLE |  |  |  |
|-------------|--|--|--|

| SCALE | SHEET NO. |
|-------|-----------|
|-------|-----------|

|             |                             |
|-------------|-----------------------------|
| DESIGNED BY | ARC. AHMED BAWA BAWA        |
| DRAWN BY    | KOLA-ADIFEMI TOLUWALASHE T. |
| DATE        | SEPTEMBER, 2021             |
| CHECKED BY  | ARC. AHMED BAWA BAWA        |

|          |
|----------|
| DRW. NO. |
|----------|



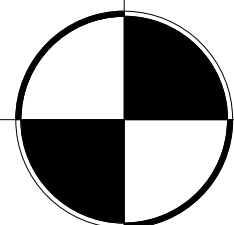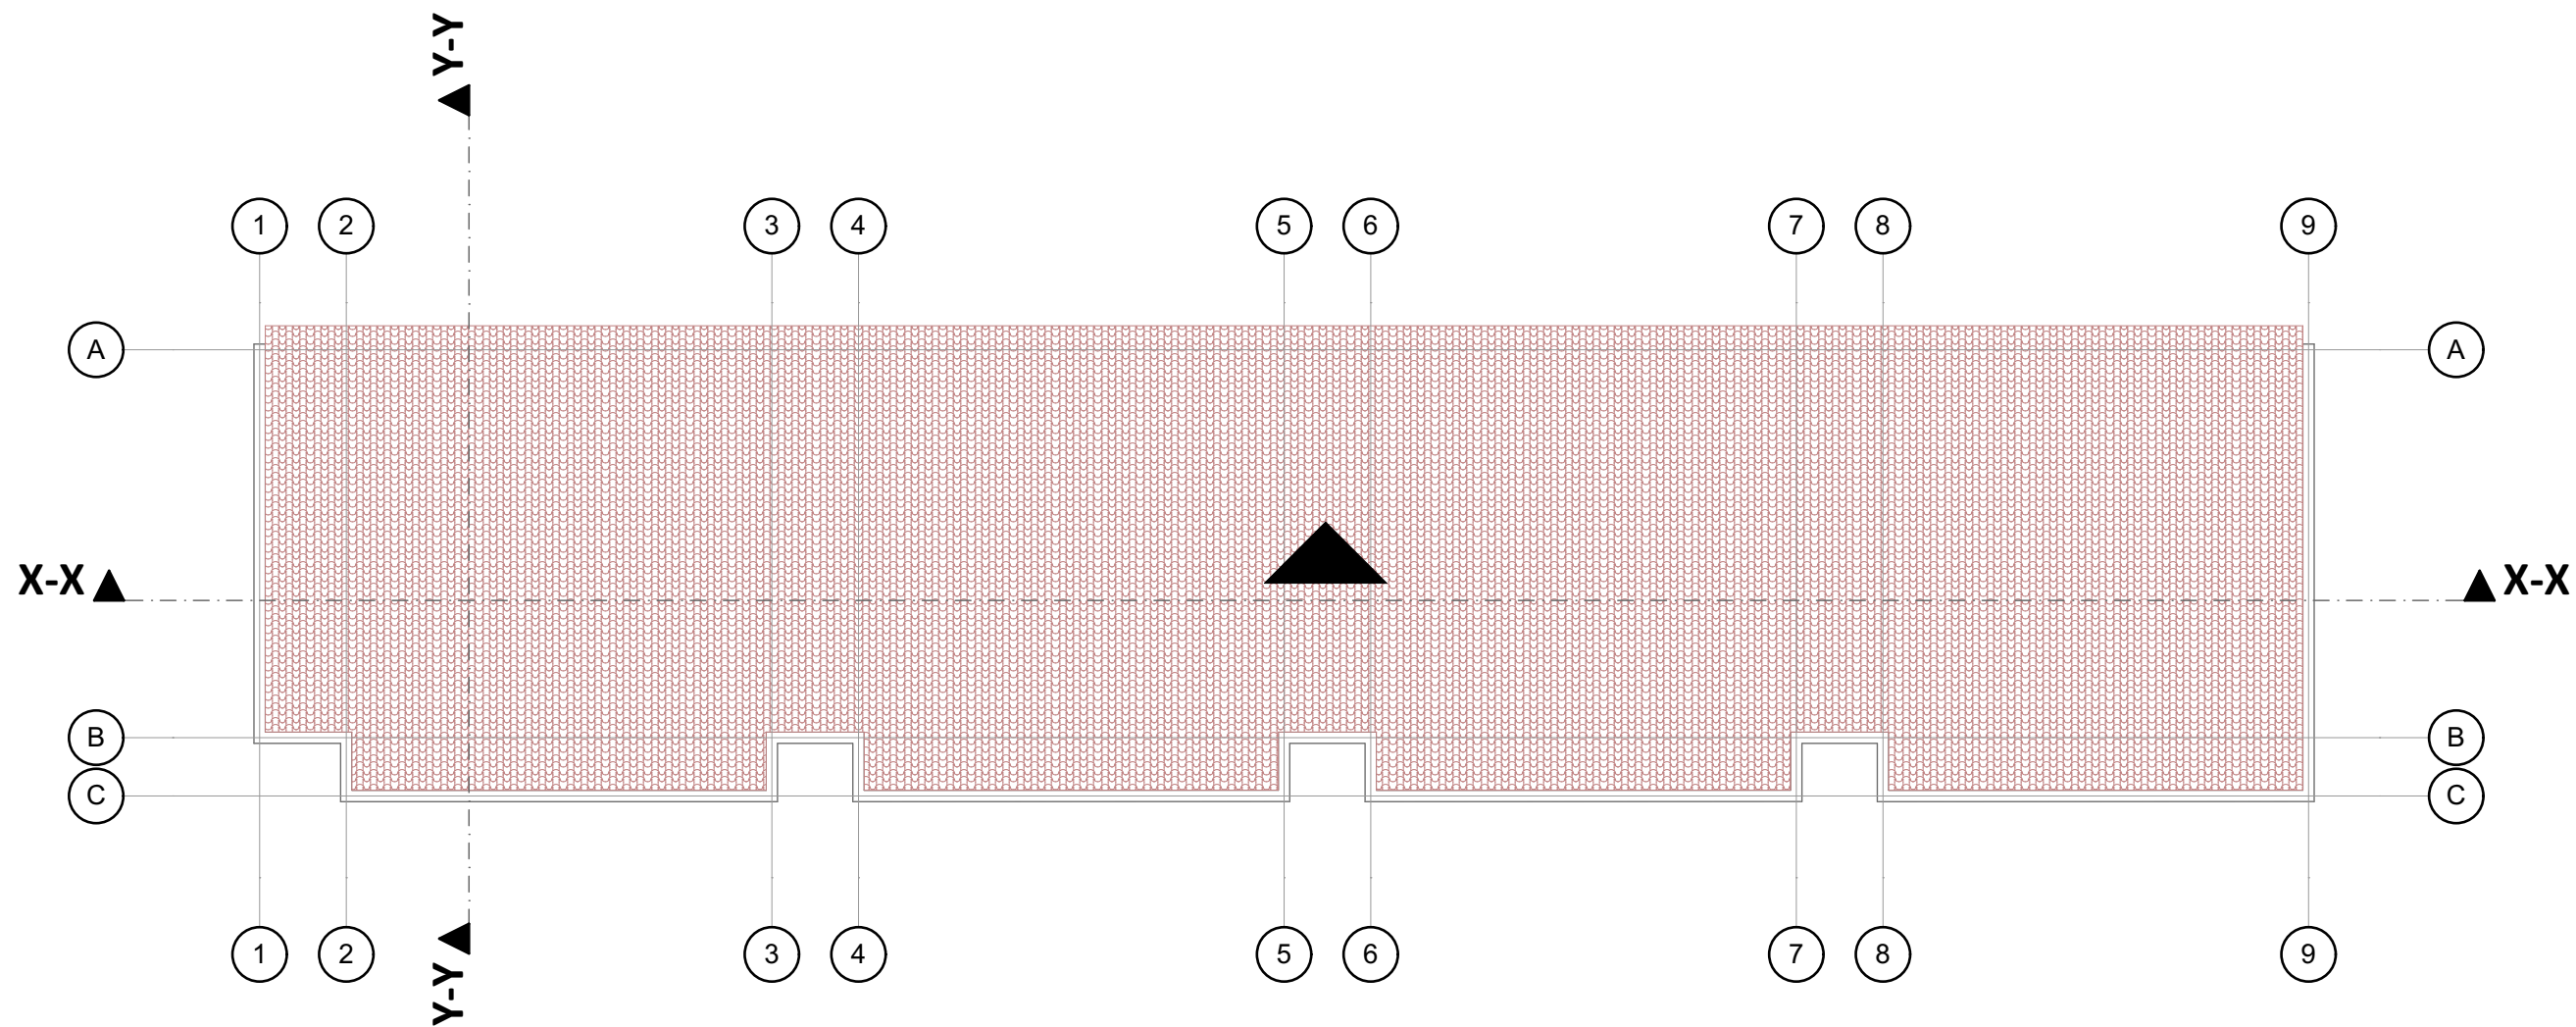

# FIRST FLOOR PLAN

## NOTES

1. DRAWING MUST NOT BE SCALED DIRECTLY. AND IF ANY AMBIGUITY, THE CONSULTANT ARCHITECT MUST BE SEEN WITHOUT ANY ALTERATION.
2. WRITTEN DIMENSIONS TO BE TAKEN IN PREFERENCE.
3. DIMENSIONS TO BE CHECKED ON SITE.
4. DIMENSIONS ARE TAKEN TO GRIDLINE'S AND STRUCTURAL SURFACE'S NOT TO FINISHED SURFACE'S EXCEPT WHERE OTHERWISE STATED.
5. ARCHITECT IS TO BE NOTIFIED OF ANY DISCREPANCIES BETWEEN THIS DRAWING AND OTHER'S INCLUDING PROJE ISSUED BY CONSULTANT'S AND NOMINATED SUB-CONTRACTOR'S BEFORE COMMENCING WORK.
6. FOUNDATION DEPTH TO BE DETERMINED ON SITE BY THE ENGINEER.

| ITEM | DESCRIPTION | INTL. | DATE |
|------|-------------|-------|------|
|      |             |       |      |
|      |             |       |      |
|      |             |       |      |
|      |             |       |      |

| REVISION |                          |
|----------|--------------------------|
| PROJECT  | I BEDROOM BLOCK OF FLATS |

LOCATION


CLIENT

CONSULTANT

DRWG. TITLE

| SCALE       | SHEET NO.                   |
|-------------|-----------------------------|
|             |                             |
| DESIGNED BY | ARC. AHMED BAWA BAWA        |
| DRAWN BY    | KOLA-ADIFEMI TOLUWALASHE T. |
| DATE        | SEPTEMBER 2021              |
| CHECKED BY  | ARC. AHMED BAWA BAWA        |

DRW. NO.

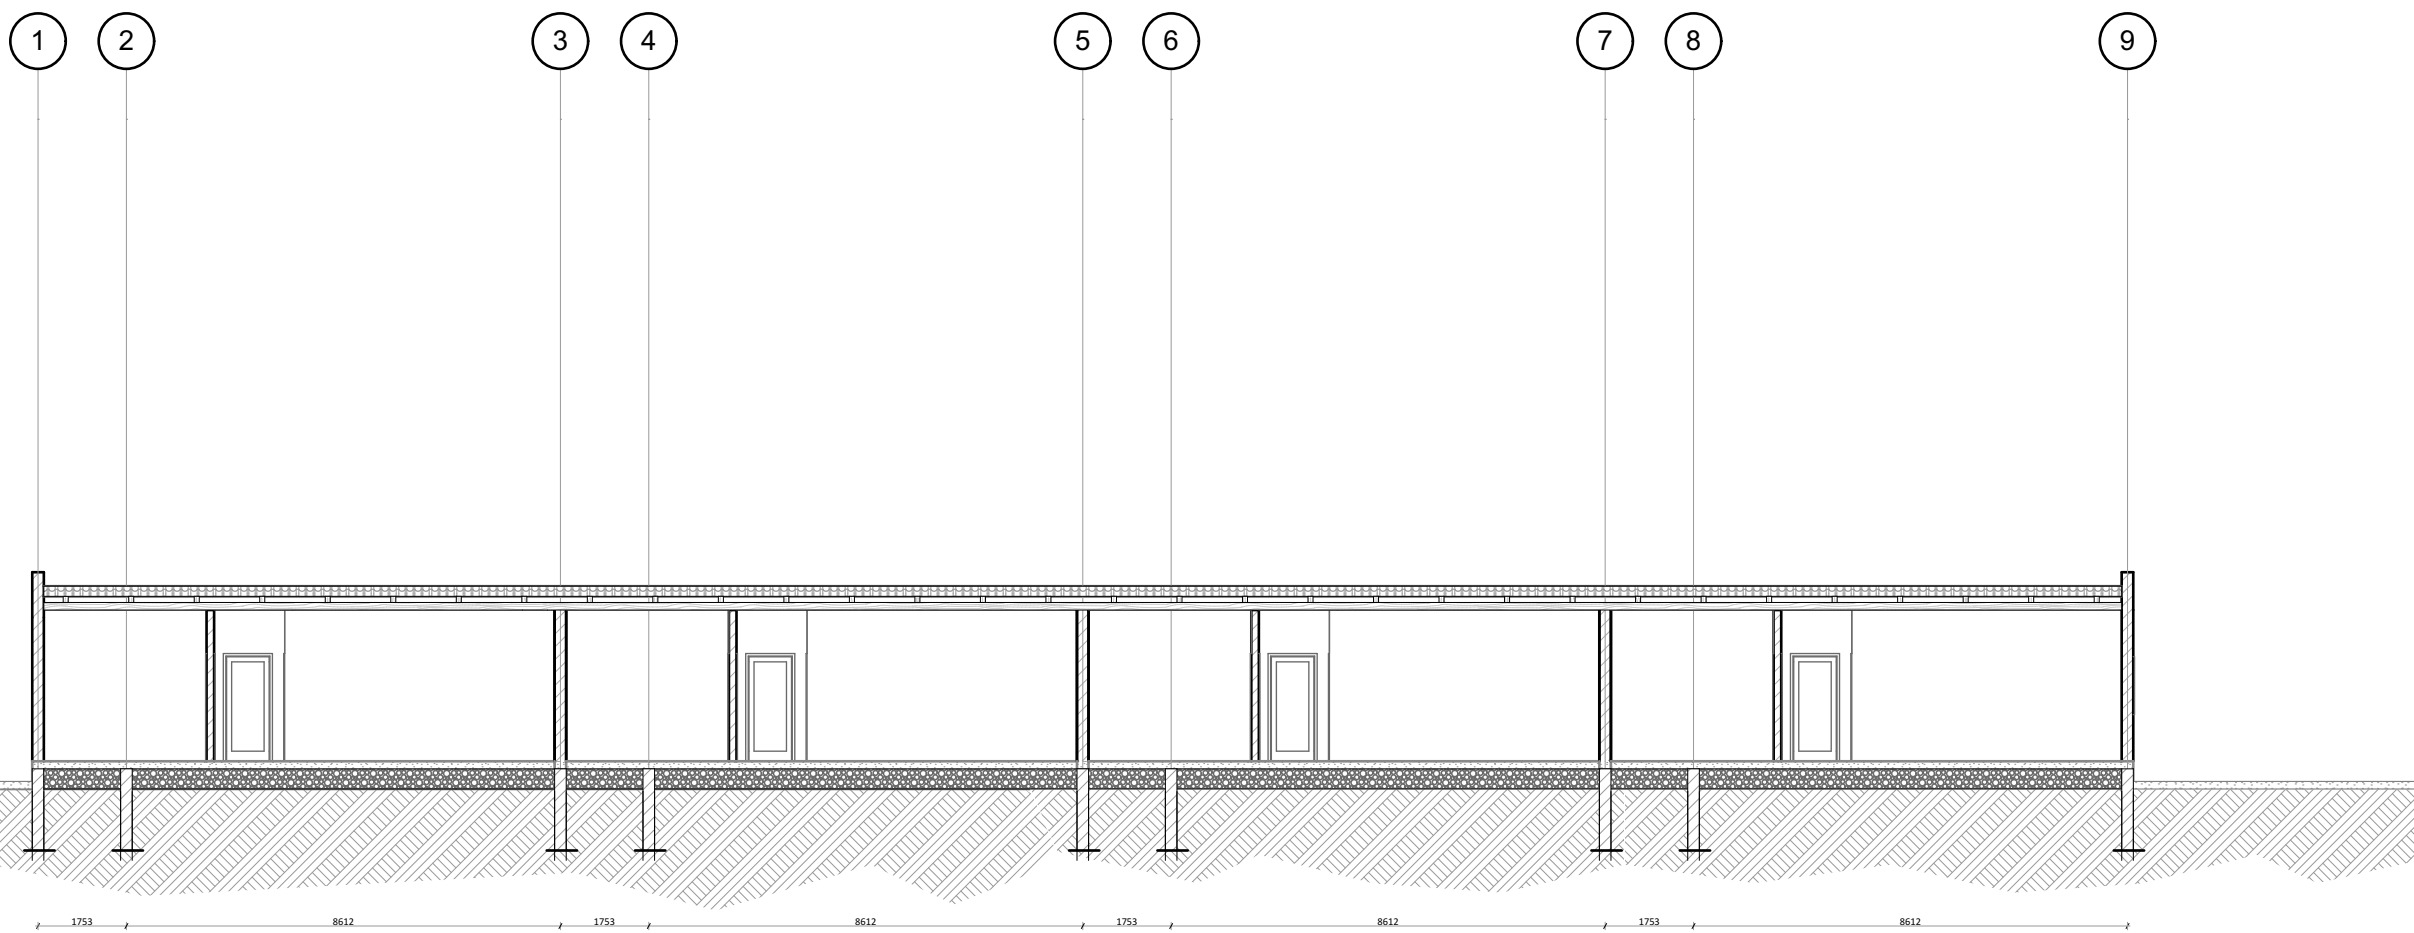

NOTES.

1. DRAWING MUST NOT BE SCALED DIRECTLY. AND IF ANY AMBIGUITY, THE CONSULTANT ARCHITECT MUST BE SEEN WITHOUT ANY ALTERATION.
2. WRITTEN DIMENSIONS TO BE TAKEN IN PREFERENCE.
3. DIMENSIONS TO BE CHECKED ON SITE.
4. DIMENSIONS ARE TAKEN TO GRIDLINE'S AND STRUCTURAL SURFACE'S NOT TO FINISHED SURFACE'S EXCEPT WHERE OTHERWISE STATED.
5. ARCHITECT IS TO BE NOTIFIED OF ANY DISCREPANCIES BETWEEN THIS DRAWING AND OTHER'S INCLUDING PROJE ISSUED BY CONSULTANT'S AND NOMINATED SUB-CONTRACTOR'S BEFORE COMMENCING WORK.
6. FOUNDATION DEPTH TO BE DETERMINED ON SITE BY THE ENGINEER.

| ITEM | DESCRIPTION | INTL. | DATE |
|------|-------------|-------|------|
|      |             |       |      |
|      |             |       |      |
|      |             |       |      |
|      |             |       |      |

| REVISION |                          |
|----------|--------------------------|
| PROJECT  | 1 BEDROOM BLOCK OF FLATS |

|          |
|----------|
| LOCATION |
|----------|

|        |
|--------|
| CLIENT |
|--------|


|            |
|------------|
| CONSULTANT |
|            |

|             |
|-------------|
| DRWG. TITLE |
|-------------|

| SCALE | SHEET NO. |
|-------|-----------|
|-------|-----------|

|             |                             |
|-------------|-----------------------------|
| DESIGNED BY | ARC AHMED BAWA BAWA         |
| DRAWN BY    | KOLA-ADIFEMI TOLUWALASHE T. |
| DATE        | SEPTEMBER 2021              |
| CHECKED BY  | ARC AHMED BAWA BAWA         |

|          |
|----------|
| DRW. NO. |
|----------|

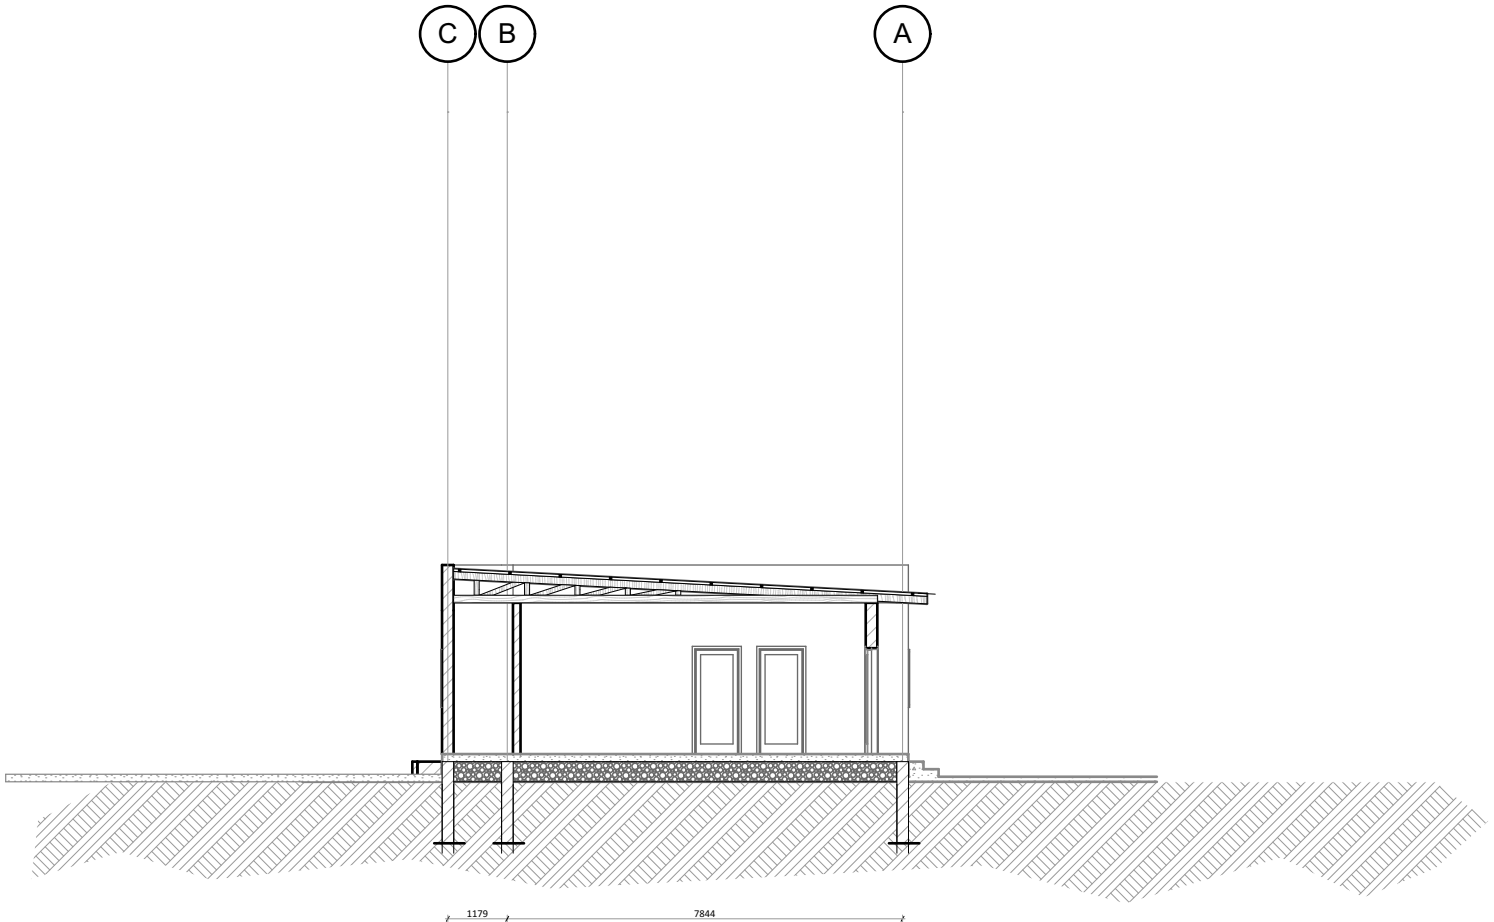

NOTES.

- 1. DRAWING MUST NOT BE SCALED DIRECTLY. AND IF ANY AMBIGUITY, THE CONSULTANT ARCHITECT MUST BE SEEN WITHOUT ANY ALTERATION.
- 2. WRITTEN DIMENSION'S TO BE TAKEN IN PREFERENCE.
- 3. DIMENSION'S TO BE CHECKED ON SITE.
- 4. DIMENSION'S ARE TAKEN TO GRIDLINE'S AND STRUCTURAL SURFACE'S NOT TO FINISHED SURFACE'S EXCEPT WHERE OTHERWISE STATED.
- 5. ARCHITECT IS TO BE NOTIFIED OF ANY DISCREPANCIES BETWEEN THIS DRAWING AND OTHER'S INCLUDING PHOTO ISSUED BY CONSULTANT'S AND NOMINATED SUB-CONTRACTOR'S BEFORE COMMENCING WORK.
- 6. FOUNDATION DEPTH TO BE DETERMINED ON SITE BY THE ENGINEER.

|      |             |       |      |
|------|-------------|-------|------|
|      |             |       |      |
|      |             |       |      |
|      |             |       |      |
|      |             |       |      |
| ITEM | DESCRIPTION | INTL. | DATE |

|          |                          |
|----------|--------------------------|
| REVISION |                          |
| PROJECT  | 1 BEDROOM BLOCK OF FLATS |

|          |
|----------|
| LOCATION |
|----------|



|        |
|--------|
| CLIENT |
|--------|

|            |
|------------|
| CONSULTANT |
|            |
|            |

|             |  |
|-------------|--|
| DRWG. TITLE |  |
|-------------|--|

|             |                            |
|-------------|----------------------------|
| SCALE       | SHEET NO.                  |
| DESIGNED BY | ARC AHMED BAWA BAWA        |
| DRAWN BY    | KOLA-ADPEMI TOLUWALASHE T. |
| DATE        | SEPTEMBER 2021             |
| CHECKED BY  | ARC AHMED BAWA BAWA        |

|          |
|----------|
| DRW. NO. |
|          |

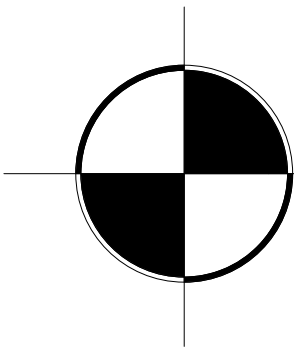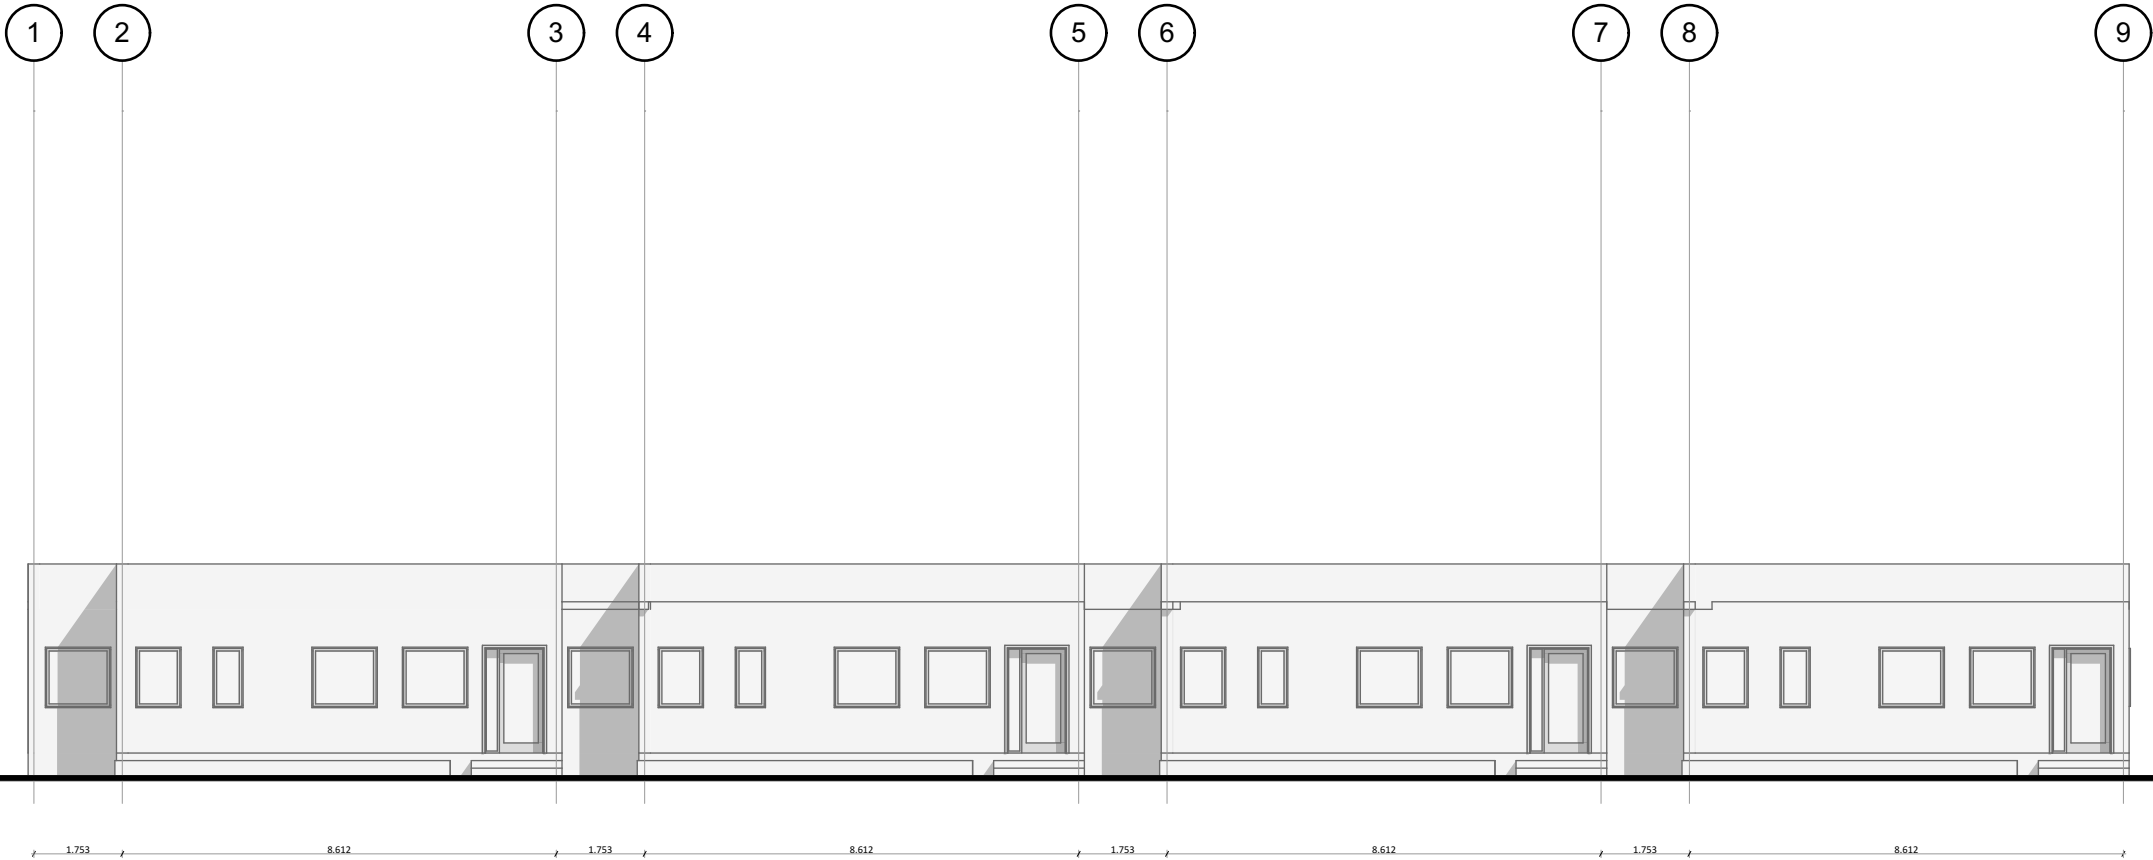

FRONT  
ELEVATION

NOTES.

1. DRAWING MUST NOT BE SCALED DIRECTLY. AND IF ANY AMBIGUITY, THE CONSULTANT ARCHITECT MUST BE SEEN WITHOUT ANY ALTERATION.
2. WRITTEN DIMENSIONS TO BE TAKEN IN PREFERENCE.
3. DIMENSIONS TO BE CHECKED ON SITE.
4. DIMENSIONS ARE TAKEN TO GRIDLINE'S AND STRUCTURAL SURFACE'S NOT TO FINISHED SURFACE'S EXCEPT WHERE OTHERWISE STATED.
5. ARCHITECT IS TO BE NOTIFIED OF ANY DISCREPANCIES BETWEEN THIS DRAWING AND OTHER'S INCLUDING PROJE ISSUED BY CONSULTANT'S AND NOMINATED SUB-CONTRACTOR'S BEFORE COMMENCING WORK.
6. FOUNDATION DEPTH TO BE DETERMINED ON SITE BY THE ENGINEER.

|      |             |       |      |
|------|-------------|-------|------|
|      |             |       |      |
|      |             |       |      |
|      |             |       |      |
|      |             |       |      |
| ITEM | DESCRIPTION | INTL. | DATE |

| REVISION |                          |
|----------|--------------------------|
| PROJECT  | 1 BEDROOM BLOCK OF FLATS |

|          |
|----------|
| LOCATION |
|----------|

|        |
|--------|
| CLIENT |
|--------|



|            |
|------------|
| CONSULTANT |
|            |

|             |
|-------------|
| DRWG. TITLE |
|-------------|

| SCALE       | SHEET NO.                  |
|-------------|----------------------------|
|             |                            |
| DESIGNED BY | ARC AHMED BAWA BAWA        |
| DRAWN BY    | KOLA-ADDEMI TOLUWALASHE T. |
| DATE        | SEPTEMBER 2021             |
| CHECKED BY  | ARC AHMED BAWA BAWA        |

|          |
|----------|
| DRW. NO. |
|          |



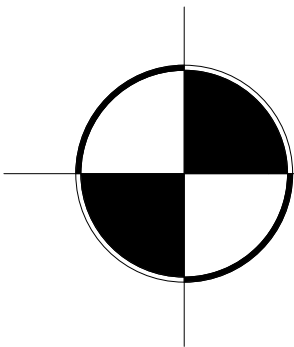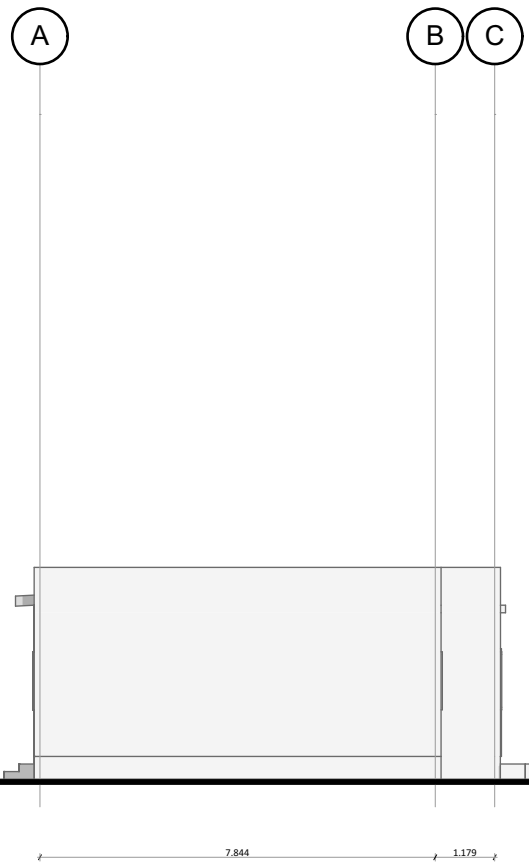

LEFT-SIDE  
ELEVATION

NOTES.

1. DRAWING MUST NOT BE SCALED DIRECTLY. AND IF ANY AMBIGUITY, THE CONSULTANT ARCHITECT MUST BE SEEN WITHOUT ANY ALTERATION.
2. WRITTEN DIMENSION'S TO BE TAKEN IN PREFERENCE.
3. DIMENSION'S TO BE CHECKED ON SITE.
4. DIMENSION'S ARE TAKEN TO GRIDLINE'S AND STRUCTURAL SURFACE'S NOT TO FINISHED SURFACE'S EXCEPT WHERE OTHERWISE STATED.
5. ARCHITECT IS TO BE NOTIFIED OF ANY DISCREPANCIES BETWEEN THIS DRAWING AND OTHER'S INCLUDING PHOTO ISSUED BY CONSULTANT'S AND NOMINATED SUB-CONTRACTOR'S BEFORE COMMENCING WORK.
6. FOUNDATION DEPTH TO BE DETERMINED ON SITE BY THE ENGINEER.

|      |             |       |      |
|------|-------------|-------|------|
|      |             |       |      |
|      |             |       |      |
|      |             |       |      |
|      |             |       |      |
| ITEM | DESCRIPTION | INTL. | DATE |

| REVISION                            |
|-------------------------------------|
| PROJECT<br>1 BEDROOM BLOCK OF FLATS |

|          |
|----------|
| LOCATION |
|----------|

|        |
|--------|
| CLIENT |
|--------|

|            |
|------------|
| CONSULTANT |
|------------|



|  |
|--|
|  |
|--|

|             |
|-------------|
| DRWG. TITLE |
|-------------|

|       |           |
|-------|-----------|
| SCALE | SHEET NO. |
|-------|-----------|

|             |                            |
|-------------|----------------------------|
| DESIGNED BY | ARC AHMED BAWA BAWA        |
| DRAWN BY    | KOLA-ADPEMI TOLUWALASHE T. |
| DATE        | SEPTEMBER 2021             |
| CHECKED BY  | ARC AHMED BAWA BAWA        |

|          |
|----------|
| DRW. NO. |
|----------|

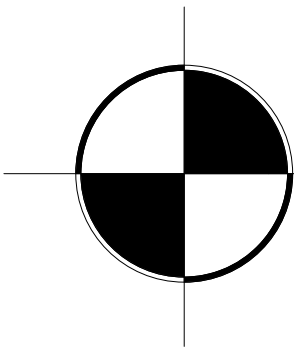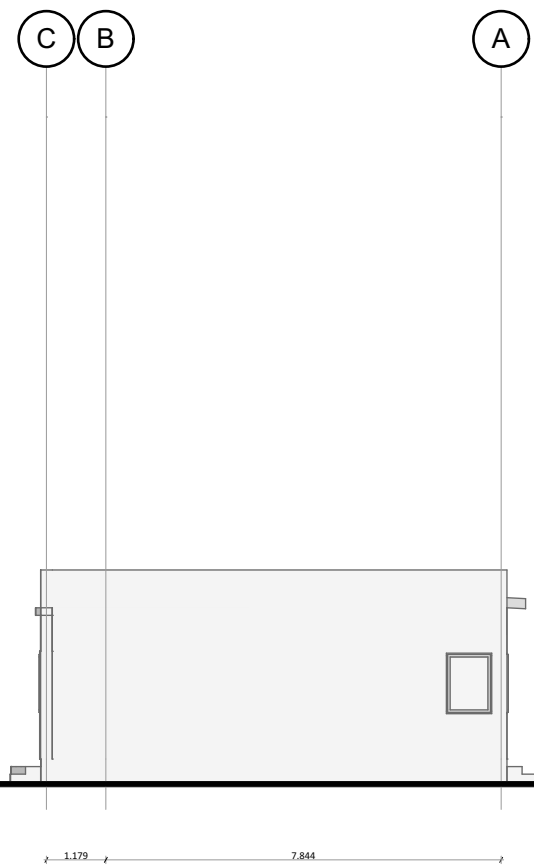

RIGHT-SIDE  
ELEVATION

NOTES.

1. DRAWING MUST NOT BE SCALED DIRECTLY. AND IF ANY AMBIGUITY, THE CONSULTANT ARCHITECT MUST BE SEEN WITHOUT ANY ALTERATION.
2. WRITTEN DIMENSION'S TO BE TAKEN IN PREFERENCE.
3. DIMENSION'S TO BE CHECKED ON SITE.
4. DIMENSION'S ARE TAKEN TO GRIDLINE'S AND STRUCTURAL SURFACE'S NOT TO FINISHED SURFACE'S EXCEPT WHERE OTHERWISE STATED.
5. ARCHITECT IS TO BE NOTIFIED OF ANY DISCREPANCIES BETWEEN THIS DRAWING AND OTHER'S INCLUDING PHOTO ISSUED BY CONSULTANT'S AND NOMINATED SUB-CONTRACTOR'S BEFORE COMMENCING WORK.
6. FOUNDATION DEPTH TO BE DETERMINED ON SITE BY THE ENGINEER.

|      |             |       |      |
|------|-------------|-------|------|
|      |             |       |      |
|      |             |       |      |
|      |             |       |      |
|      |             |       |      |
| ITEM | DESCRIPTION | INTL. | DATE |

| REVISION |                          |
|----------|--------------------------|
| PROJECT  | 1 BEDROOM BLOCK OF FLATS |

|          |
|----------|
| LOCATION |
|----------|

|        |
|--------|
| CLIENT |
|--------|

|            |
|------------|
| CONSULTANT |
|------------|



|  |
|--|
|  |
|--|

|             |
|-------------|
| DRWG. TITLE |
|-------------|

|       |           |
|-------|-----------|
| SCALE | SHEET NO. |
|-------|-----------|

|             |                            |
|-------------|----------------------------|
| DESIGNED BY | ARC AHMED BAWA BAWA        |
| DRAWN BY    | KOLA-ADPEMI TOLUWALASHE T. |
| DATE        | SEPTEMBER, 2021            |
| CHECKED BY  | ARC AHMED BAWA BAWA        |

|          |
|----------|
| DRW. NO. |
|----------|

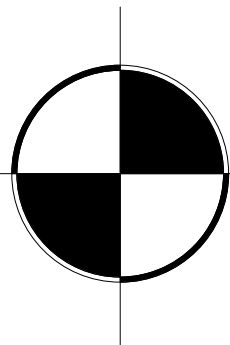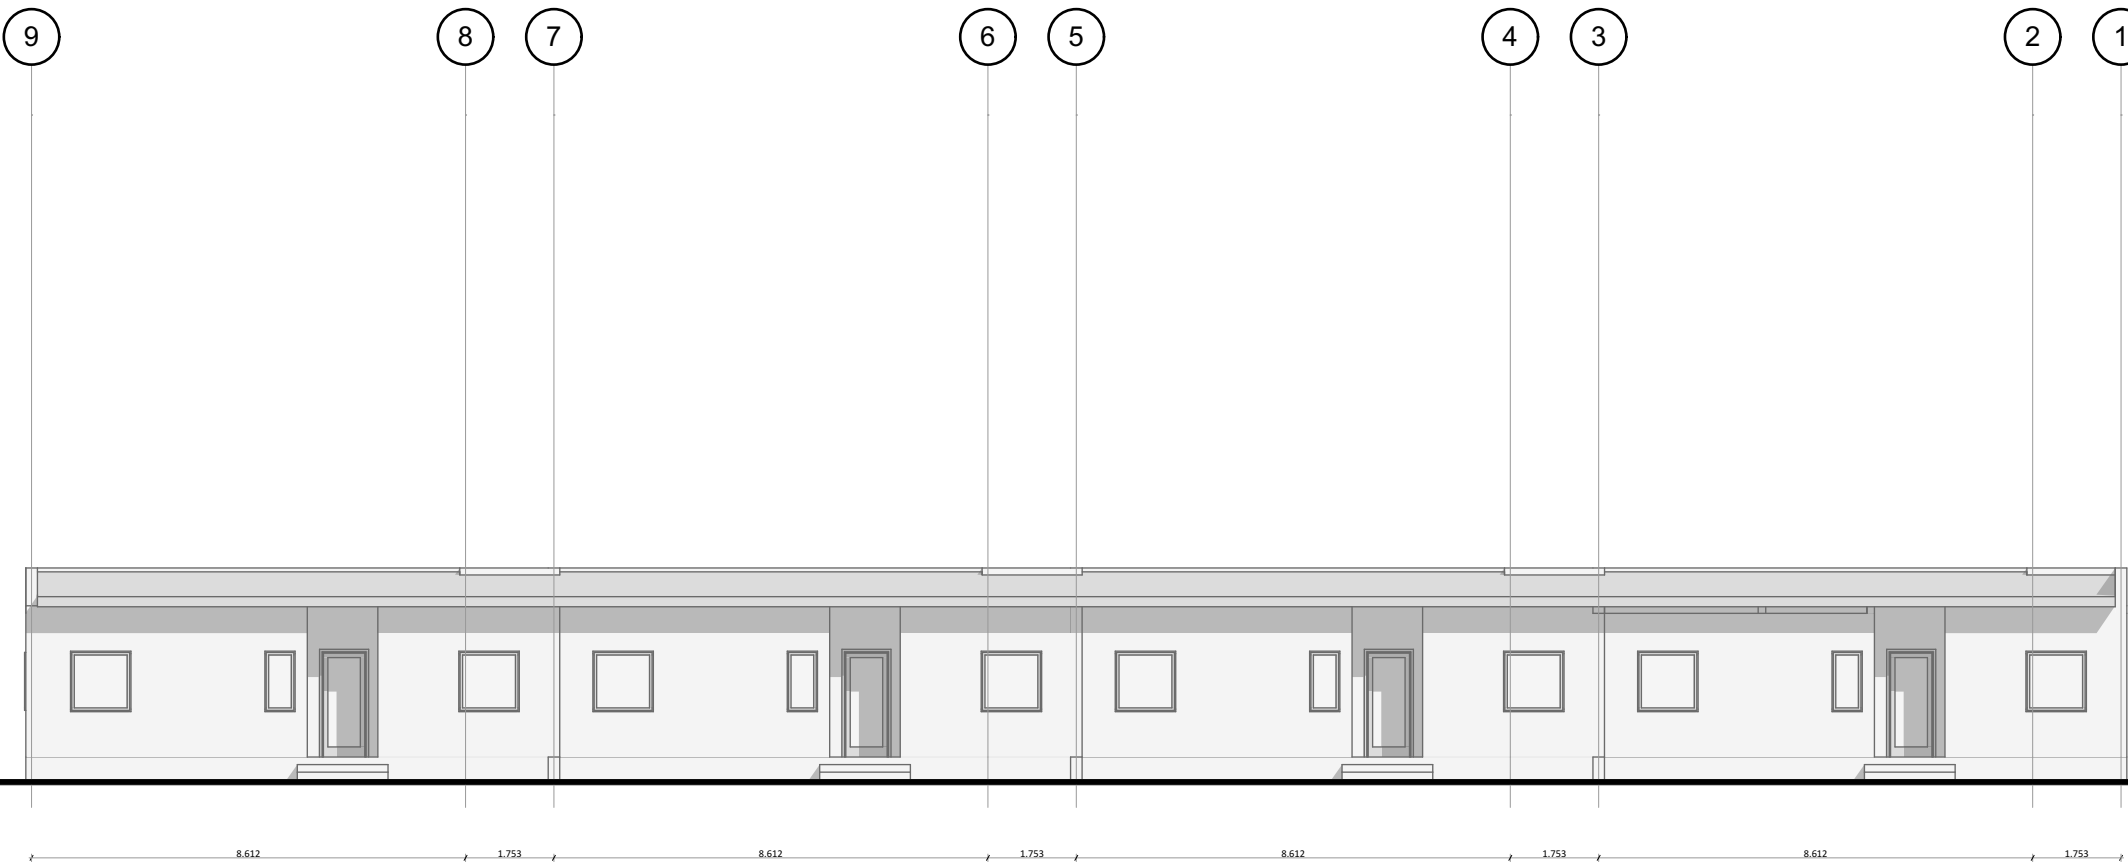

BACK  
ELEVATION

NOTES.

1. DRAWING MUST NOT BE SCALED DIRECTLY. AND IF ANY AMBIGUITY, THE CONSULTANT ARCHITECT MUST BE SEEN WITHOUT ANY ALTERATION.

2. WRITTEN DIMENSIONS TO BE TAKEN IN PREFERENCE.

3. DIMENSIONS TO BE CHECKED ON SITE.


4. DIMENSIONS ARE TAKEN TO GRIDLINE'S AND STRUCTURAL SURFACE'S NOT TO FINISHED SURFACE'S EXCEPT WHERE OTHERWISE STATED.


5. ARCHITECT IS TO BE NOTIFIED OF ANY DISCREPANCIES BETWEEN THIS DRAWING AND OTHER'S INCLUDING PROJE ISSUED BY CONSULTANT'S AND NOMINATED SUB-CONTRACTOR'S BEFORE COMMENCING WORK.

6. FOUNDATION DEPTH TO BE DETERMINED ON SITE BY THE ENGINEER.



|                          |                             |           |      |  |  |  |  |  |
|--------------------------|-----------------------------|-----------|------|--|--|--|--|--|
|                          |                             |           |      |  |  |  |  |  |
|                          |                             |           |      |  |  |  |  |  |
|                          |                             |           |      |  |  |  |  |  |
|                          |                             |           |      |  |  |  |  |  |
| ITEM                     | DESCRIPTION                 | INTL.     | DATE |  |  |  |  |  |
| REVISION                 |                             |           |      |  |  |  |  |  |
| PROJECT                  |                             |           |      |  |  |  |  |  |
| 1 BEDROOM BLOCK OF FLATS |                             |           |      |  |  |  |  |  |
| LOCATION                 |                             |           |      |  |  |  |  |  |
| CLIENT                   |                             |           |      |  |  |  |  |  |
| CONSULTANT               |                             |           |      |  |  |  |  |  |
|                          |                             |           |      |  |  |  |  |  |
|                          |                             |           |      |  |  |  |  |  |
| DRWG. TITLE              |                             |           |      |  |  |  |  |  |
|                          |                             |           |      |  |  |  |  |  |
| SCALE                    |                             | SHEET NO. |      |  |  |  |  |  |
|                          |                             |           |      |  |  |  |  |  |
| DESIGNED BY              | ARC. AHMED BAWA BAWA        |           |      |  |  |  |  |  |
| DRAWN BY                 | KOLA-ADIFEMI TOLUWALASHE T. |           |      |  |  |  |  |  |
| DATE                     | SEPTEMBER, 2021             |           |      |  |  |  |  |  |
| CHECKED BY               | ARC. AHMED BAWA BAWA        |           |      |  |  |  |  |  |
|                          |                             |           |      |  |  |  |  |  |
| DRW. NO.                 |                             |           |      |  |  |  |  |  |
|                          |                             |           |      |  |  |  |  |  |

 


| Window Schedule |                                                                                     |                                                                                     |                                                                                     |                                                                                     |
|-----------------|-------------------------------------------------------------------------------------|-------------------------------------------------------------------------------------|-------------------------------------------------------------------------------------|-------------------------------------------------------------------------------------|
| Window Name     | ---                                                                                 | ---                                                                                 | ---                                                                                 | ---                                                                                 |
| Quantity        | 8                                                                                   | 8                                                                                   | 8                                                                                   | 12                                                                                  |
| Width           | 600                                                                                 | 900                                                                                 | 1 200                                                                               | 1 300                                                                               |
| Height          | 1 200                                                                               | 1 200                                                                               | 1 200                                                                               | 1 200                                                                               |
| 2D Symbol       |  |  |  |  |
| Vertical View   |  |  |  |  |

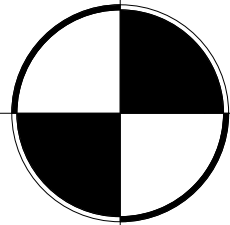

# WINDOW SCHEDULE
  
| Door Schedule |                                                                                       |                                                                                       |                                                                                       |
|---------------|---------------------------------------------------------------------------------------|---------------------------------------------------------------------------------------|---------------------------------------------------------------------------------------|
| Door Name     | ---                                                                                   | ---                                                                                   | ---                                                                                   |
| Quantity      | 4                                                                                     | 12                                                                                    | 16                                                                                    |
| Width         | 1 200                                                                                 | 900                                                                                   | 750                                                                                   |
| Height        | 2 100                                                                                 | 2 100                                                                                 | 2 100                                                                                 |
| 2D Symbol     |  |  |  |
| Vertical View |  |  |  |

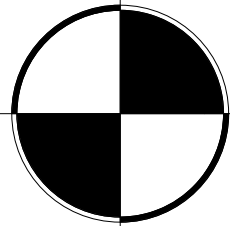

# DOOR SCHEDULE

NOTES.

1. DRAWING MUST NOT BE SCALED DIRECTLY, AND IF ANY AMBIGUITY, THE CONSULTANT ARCHITECT MUST BE SEEN WITHOUT ANY ALTERATION.

2. WRITTEN DIMENSIONS TO BE TAKEN IN PREFERENCE.

3. DIMENSIONS TO BE CHECKED ON SITE.

4. DIMENSIONS ARE TAKEN TO GRIDLINE'S AND STRUCTURAL SURFACE'S NOT TO FINISHED SURFACE'S EXCEPT WHERE OTHERWISE STATED.

5. ARCHITECT IS TO BE NOTIFIED OF ANY DISCREPANCIES BETWEEN THIS DRAWING AND OTHER'S INCLUDING PROJE ISSUED BY CONSULTANT'S AND NOMINATED SUB-CONTRACTOR'S BEFORE COMMENCING WORK.

6. FOUNDATION DEPTH TO BE DETERMINED ON SITE BY THE ENGINEER.

|                          |                            |           |      |  |  |  |  |  |
|--------------------------|----------------------------|-----------|------|--|--|--|--|--|
|                          |                            |           |      |  |  |  |  |  |
|                          |                            |           |      |  |  |  |  |  |
|                          |                            |           |      |  |  |  |  |  |
|                          |                            |           |      |  |  |  |  |  |
| ITEM                     | DESCRIPTION                | INTL.     | DATE |  |  |  |  |  |
| REVISION                 |                            |           |      |  |  |  |  |  |
| PROJECT                  |                            |           |      |  |  |  |  |  |
| 1 BEDROOM BLOCK OF FLATS |                            |           |      |  |  |  |  |  |
| LOCATION                 |                            |           |      |  |  |  |  |  |
| CLIENT                   |                            |           |      |  |  |  |  |  |
| CONSULTANT               |                            |           |      |  |  |  |  |  |
|                          |                            |           |      |  |  |  |  |  |
|                          |                            |           |      |  |  |  |  |  |
| DRWG. TITLE              |                            |           |      |  |  |  |  |  |
|                          |                            |           |      |  |  |  |  |  |
| SCALE                    |                            | SHEET NO. |      |  |  |  |  |  |
|                          |                            |           |      |  |  |  |  |  |
| DESIGNED BY              | ARC AHMED BANIA BAWARI     |           |      |  |  |  |  |  |
| DRAWN BY                 | KOLA-ADDEMI TOLUWALASHE T. |           |      |  |  |  |  |  |
| DATE                     | SEPTEMBER, 2021            |           |      |  |  |  |  |  |
| CHECKED BY               | ARC AHMED BANIA BAWARI     |           |      |  |  |  |  |  |
|                          |                            |           |      |  |  |  |  |  |
| DRW. NO.                 |                            |           |      |  |  |  |  |  |
|                          |                            |           |      |  |  |  |  |  |